



9.00				
4.44		3.39		1.16
3.35		5.65		
1.35	2.00	2.15	3.20	.30
.30	3.20	.15	5.05	.30

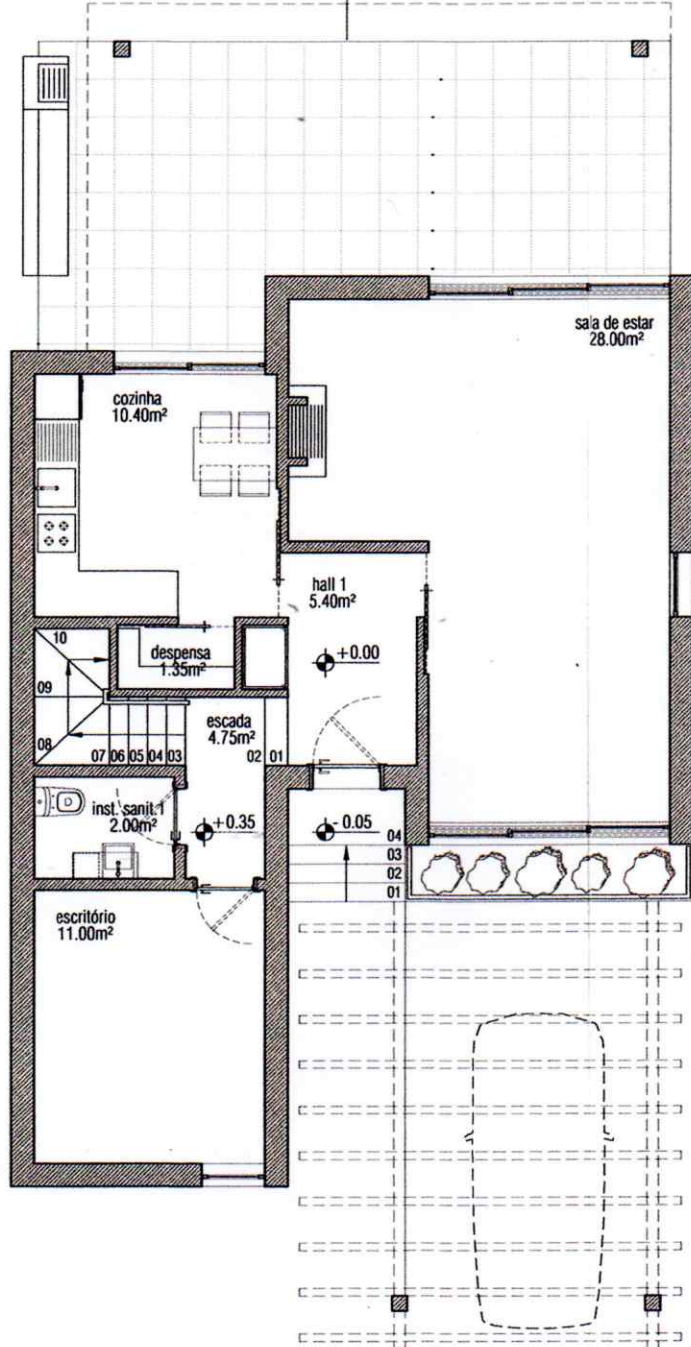


.30	3.05	.30	1.70	.15	3.20	
	2.52	.83	.30	.32	.90	.32
	3.65		1.55		3.80	
9.00						

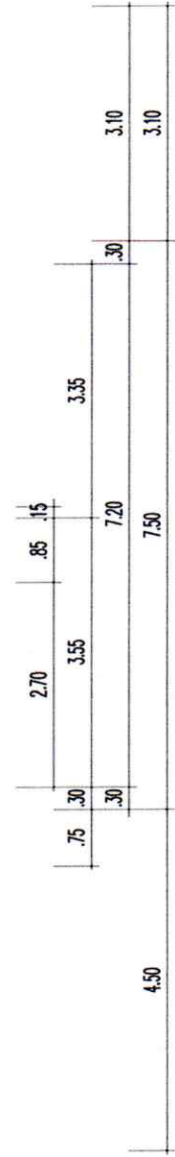

A


PLANTA NÍVEL 0

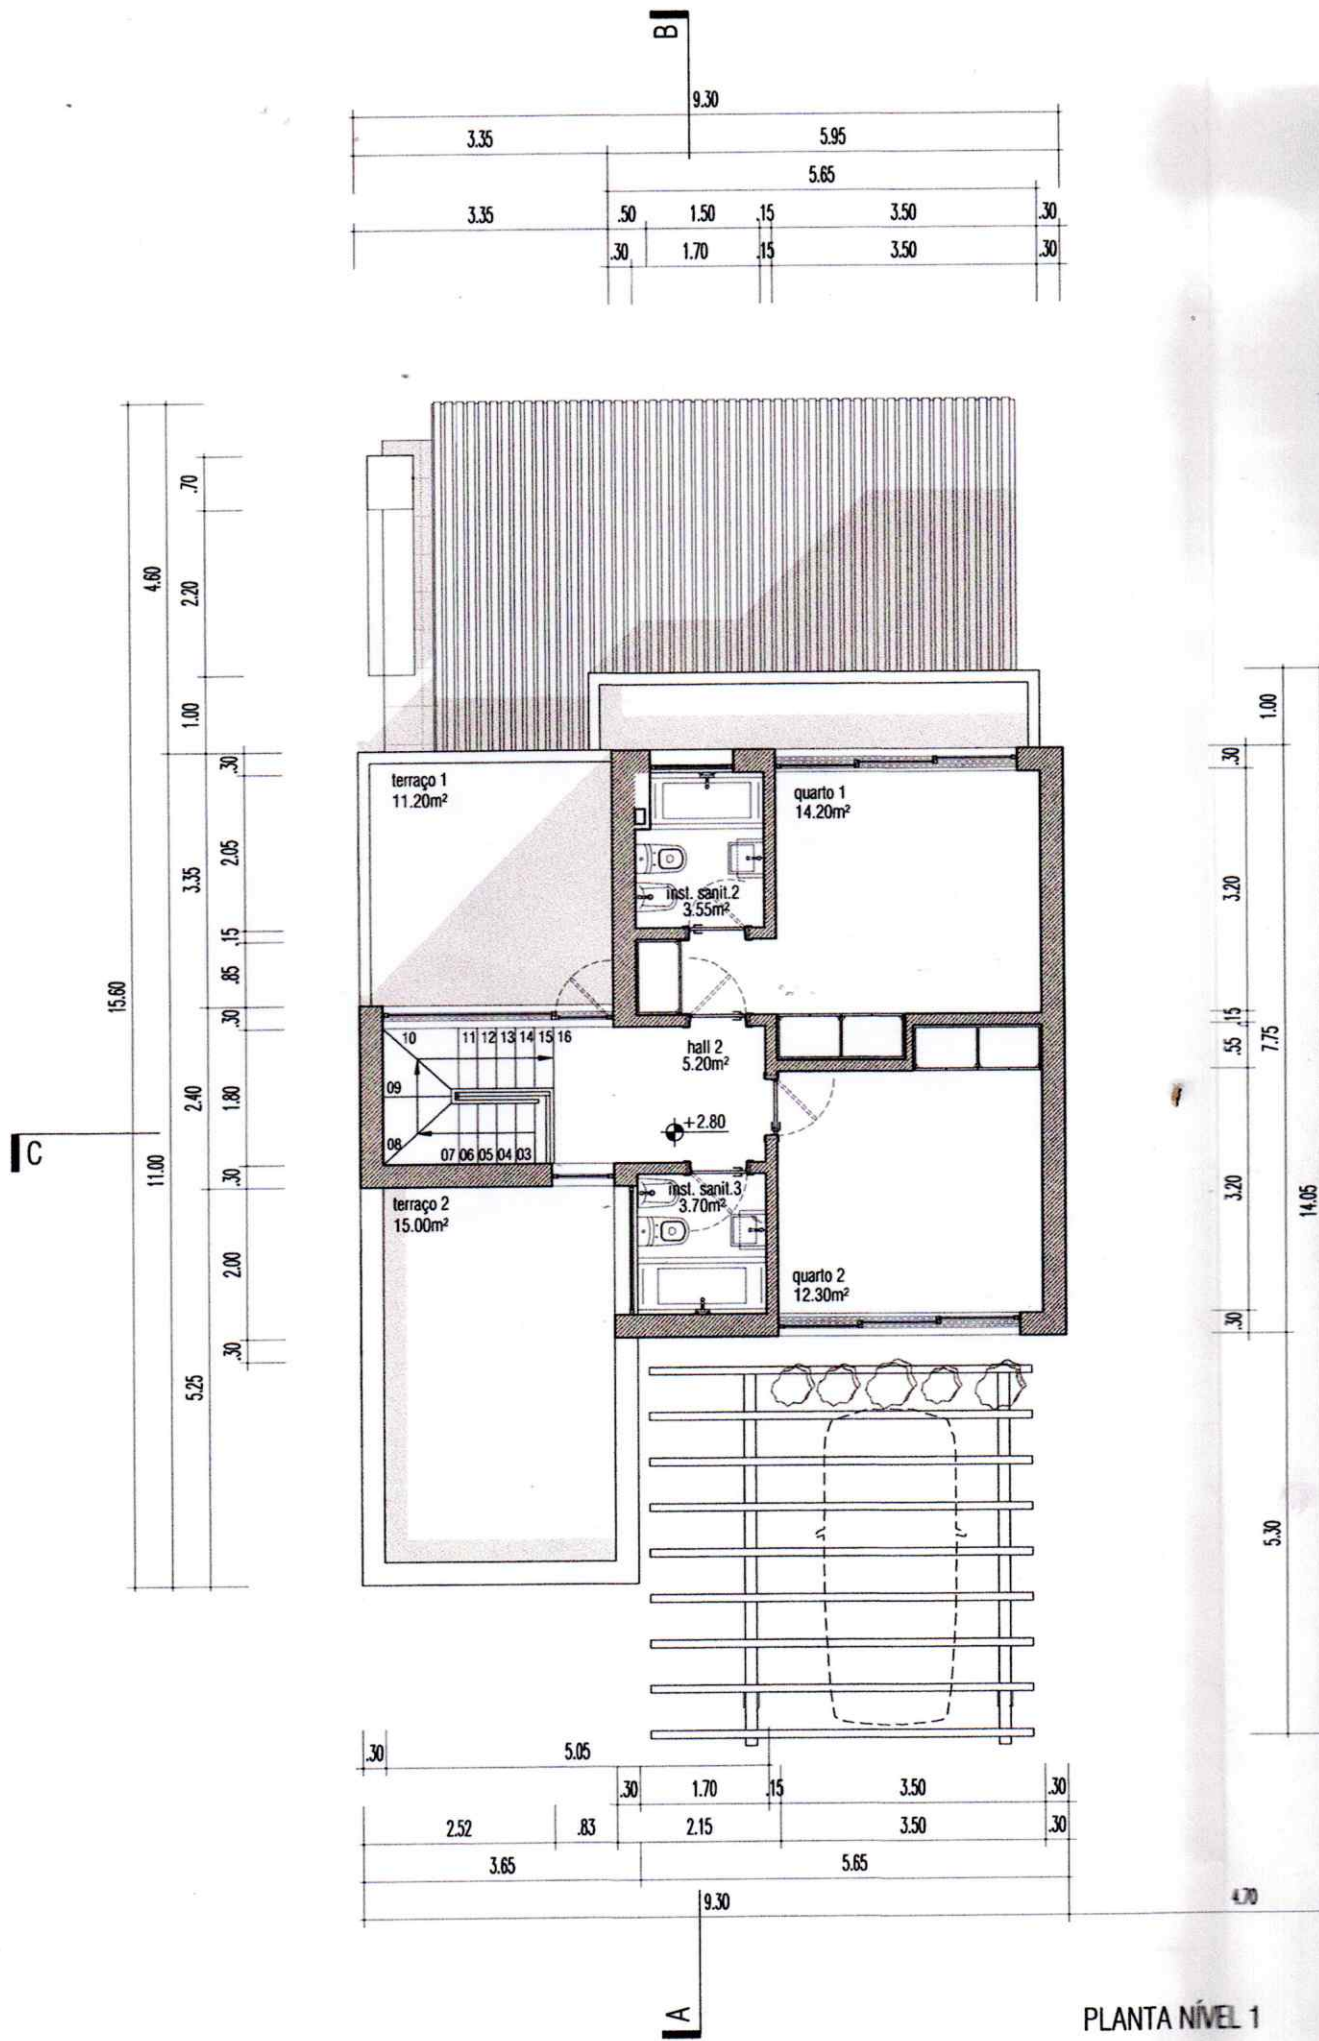

PLANTA NÍVEL 1

D

C

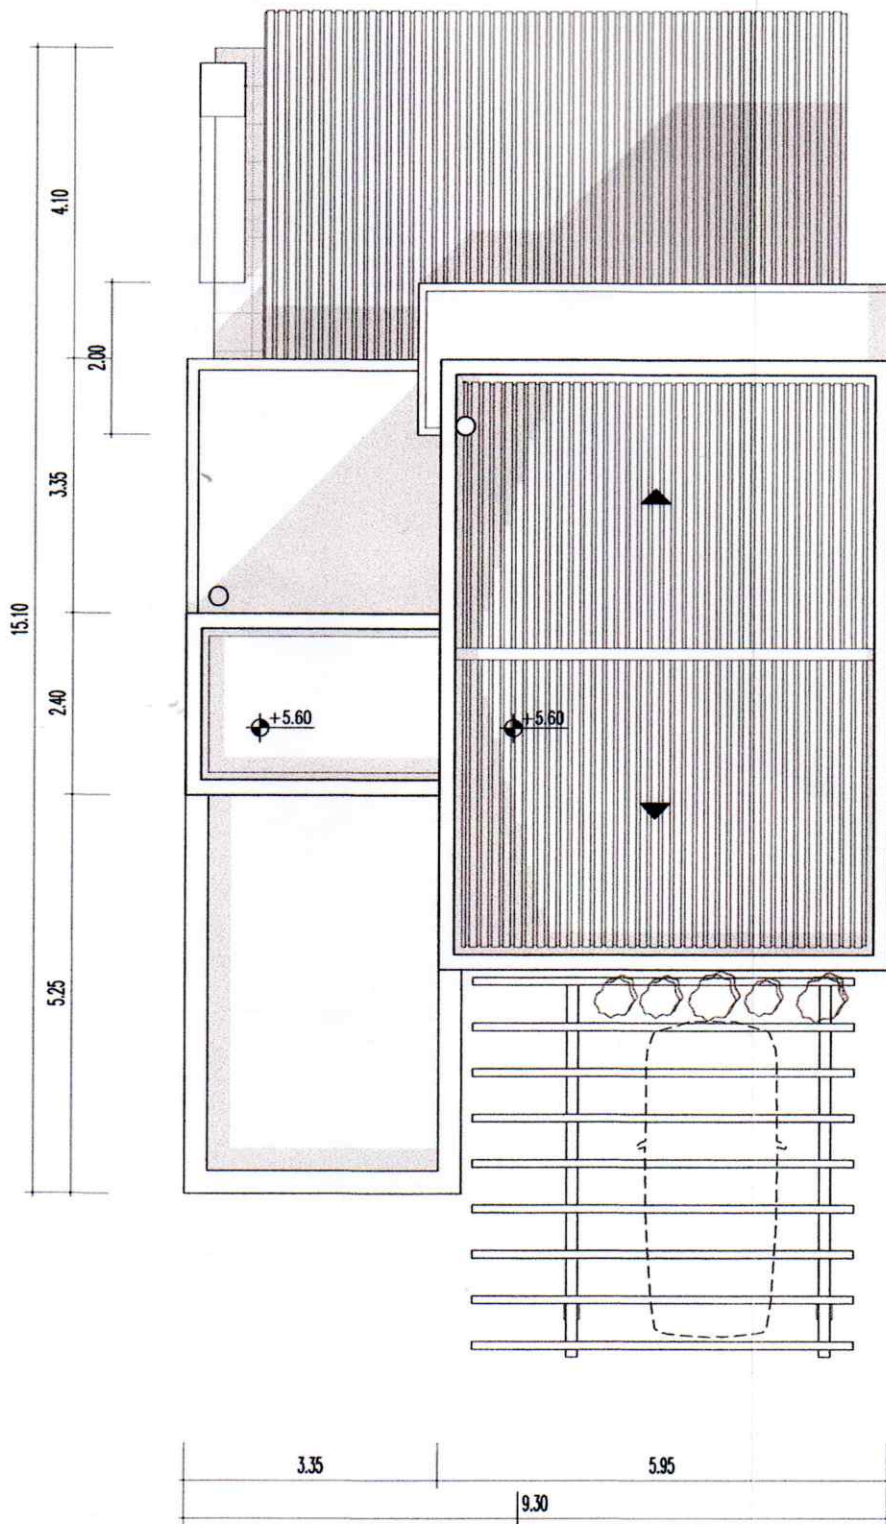

PLANTA DE COBERT