

Sky


Santa Bárbara de Nexe
Sítio da Aldeia
ALGARVE-PORTUGAL


AREAS

FIRST FLOOR
CONSTRUCTION AREA
79.15 m²

SCALE
Villa 3
First floor

1 : 100

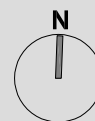

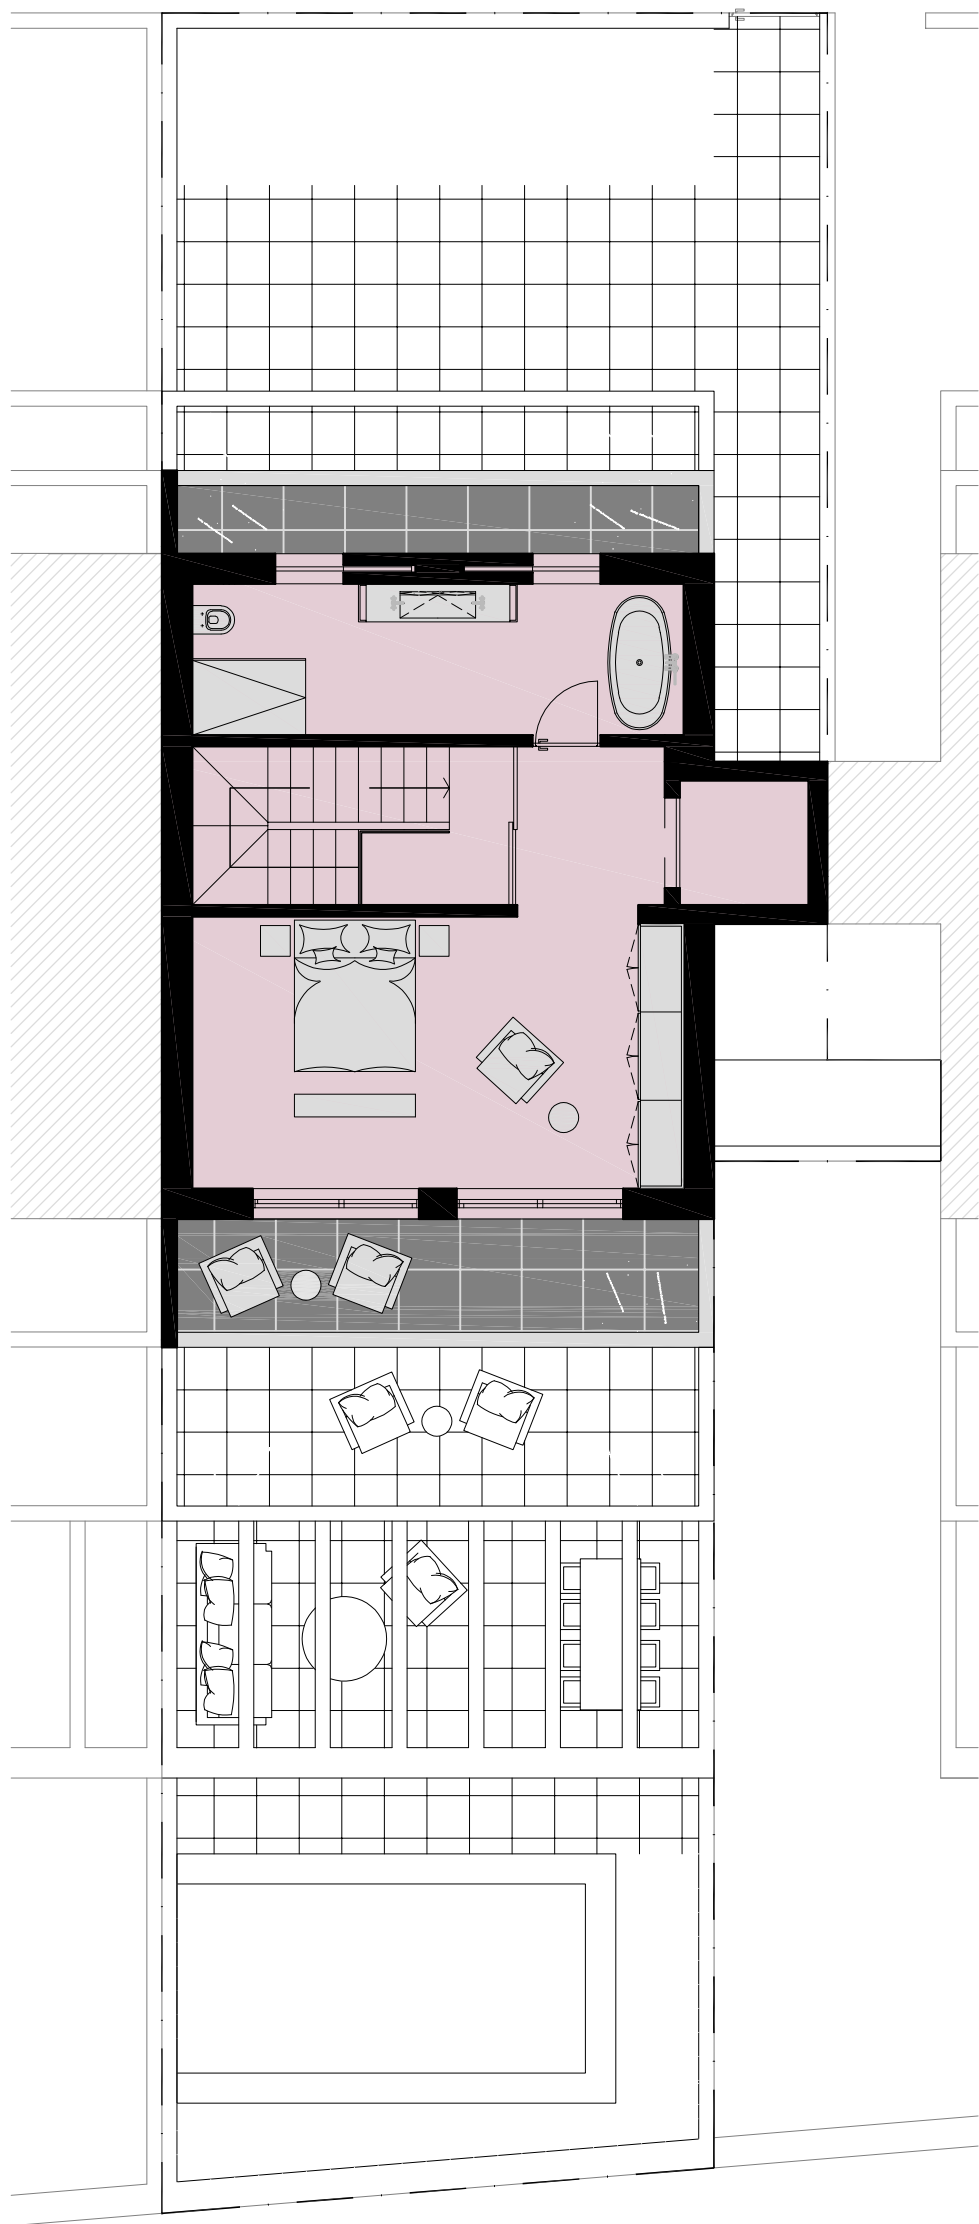


Sky




Santa Bárbara de Nexe
Sítio da Aldeia
ALGARVE-PORTUGAL

AREAS

SECOND FLOOR
CONSTRUCTION AREA
58.60 m²

SCALE 1 : 100
Villa 3
Second floor

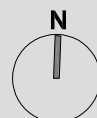

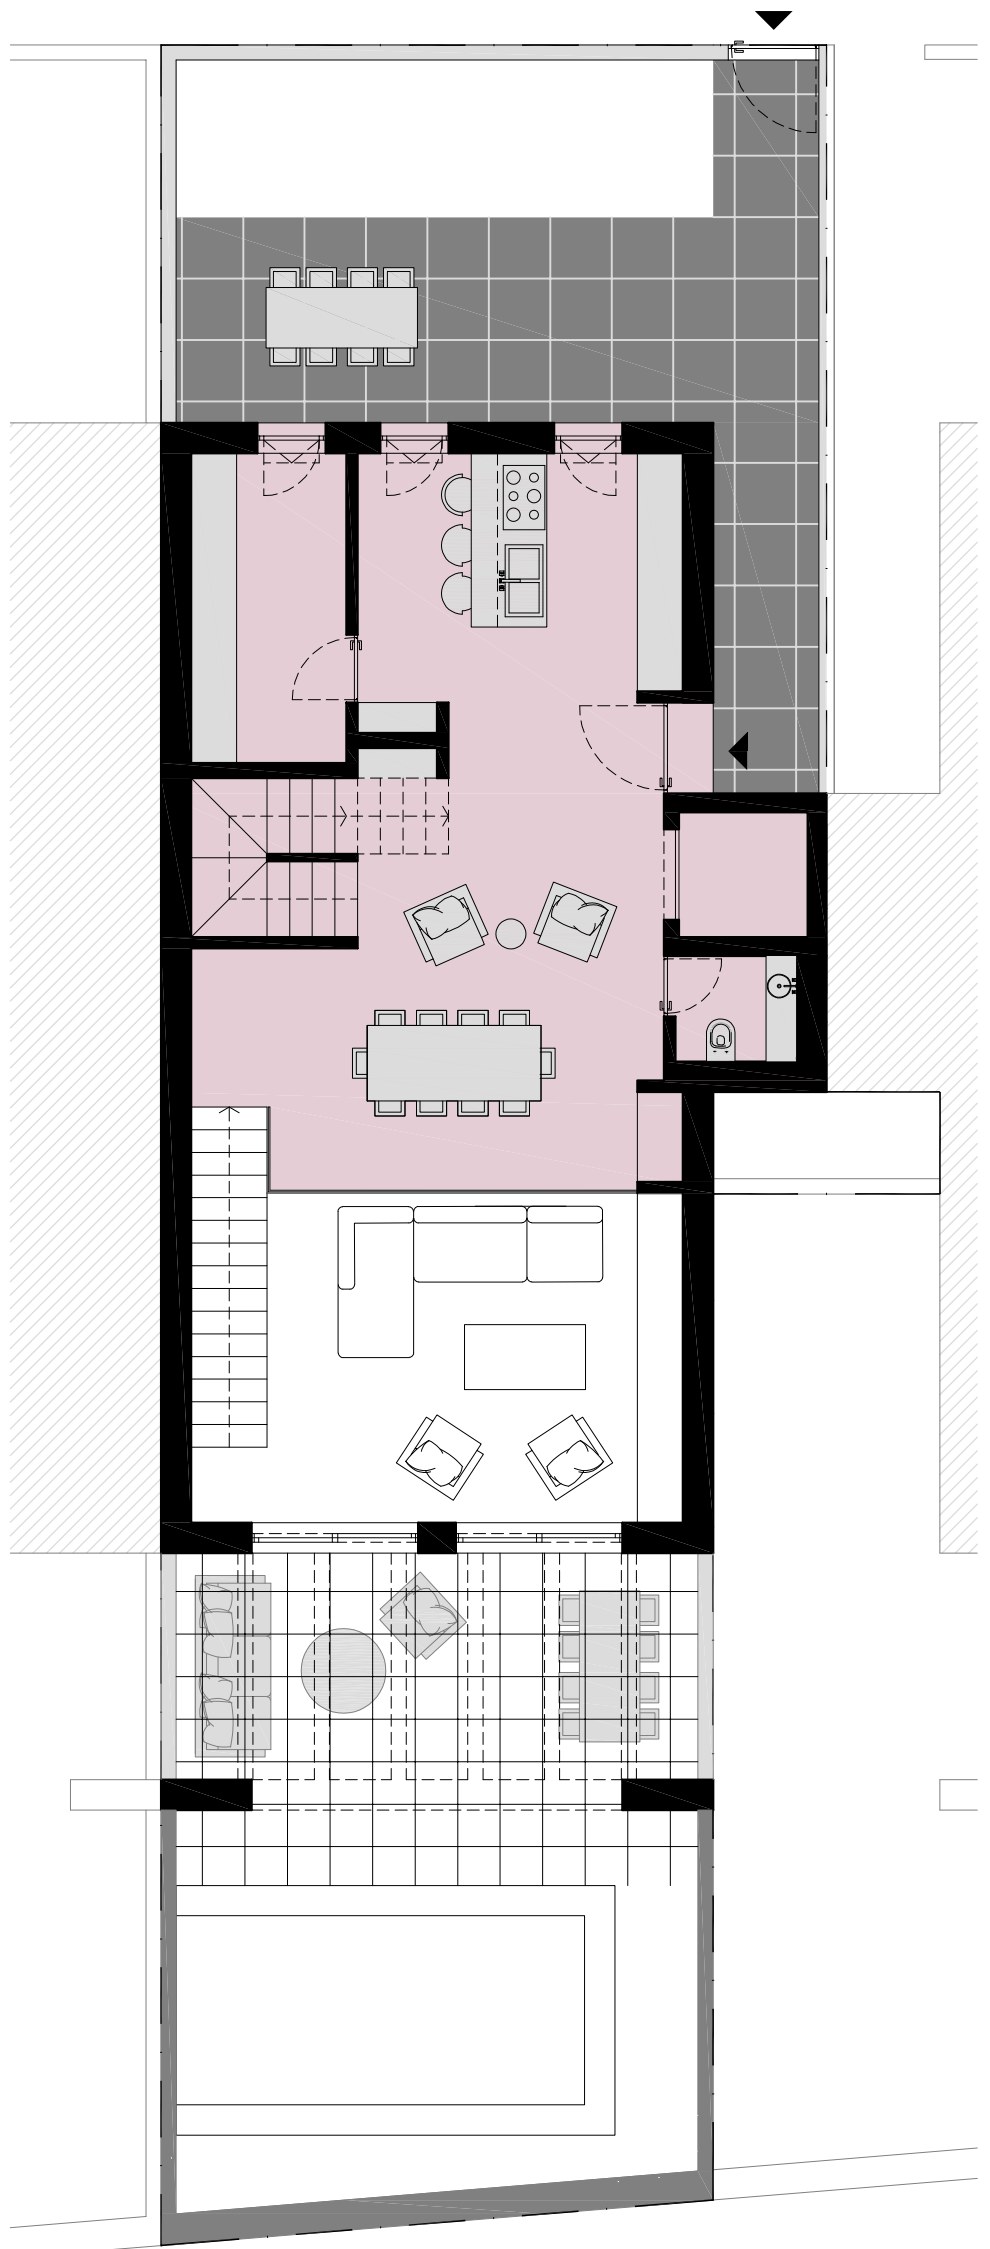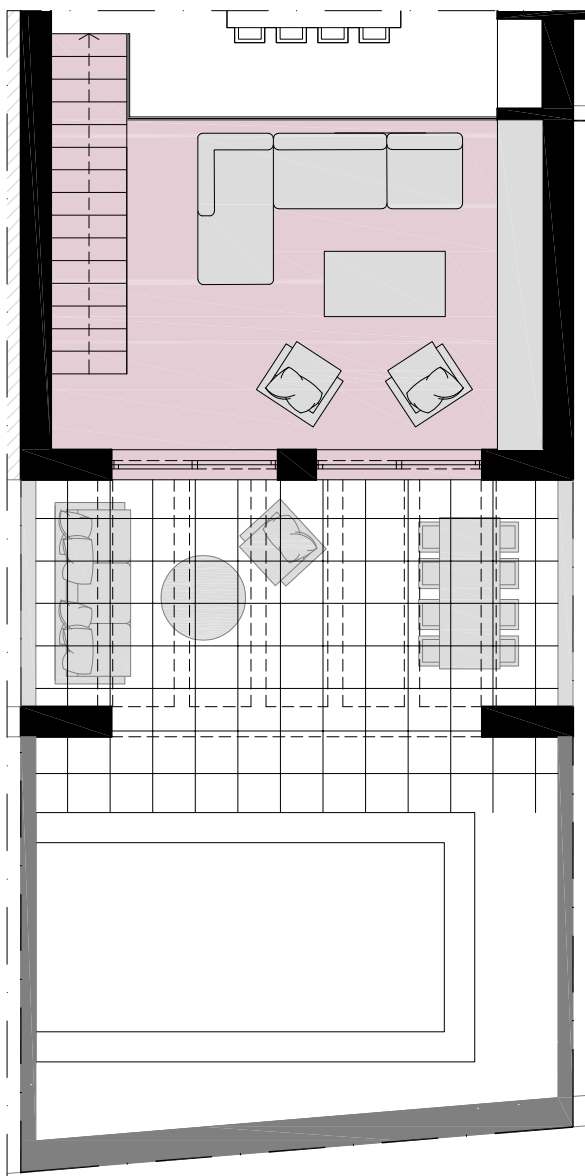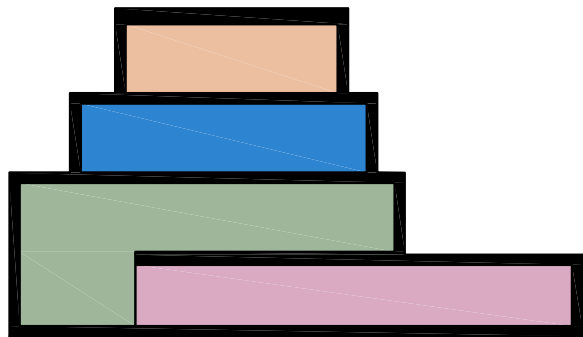


Sky


Santa Bárbara de Nexe
Sítio da Aldeia
ALGARVE-PORTUGAL

AREAS

GROUND FLOOR
CONSTRUCTION AREA
115.00 m²

SCALE 1 : 100
Villa 3
Ground floor

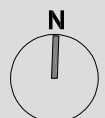

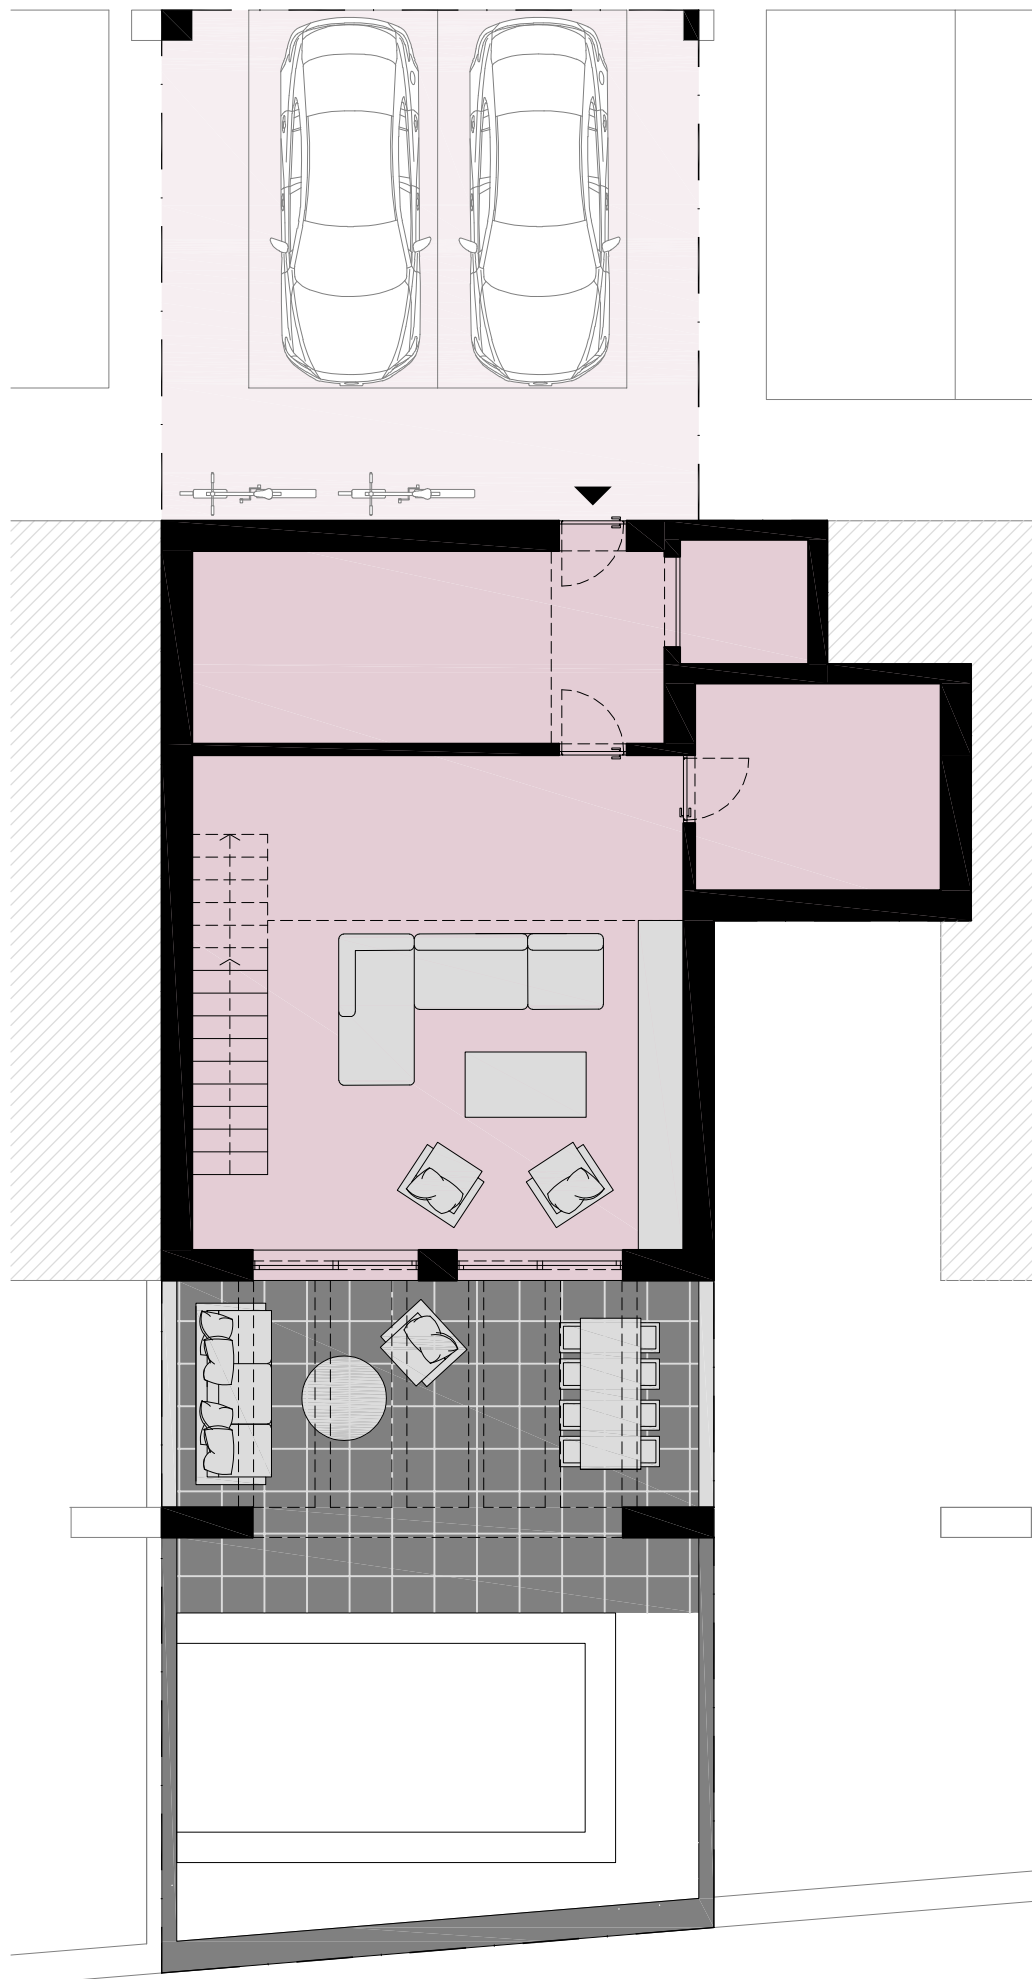


Sky



Santa Bárbara de Nexe
Sítio da Aldeia
ALGARVE-PORTUGAL

AREAS

Lower Ground
CONSTRUCTION AREA
(Parking, Hall, Storage,
Elevator and Circulation)
97.70 m²

SCALE 1 : 100
Villa 3
Lower Ground

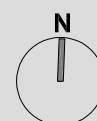

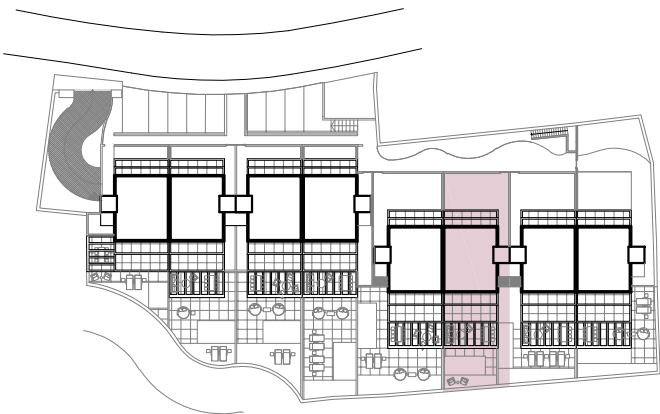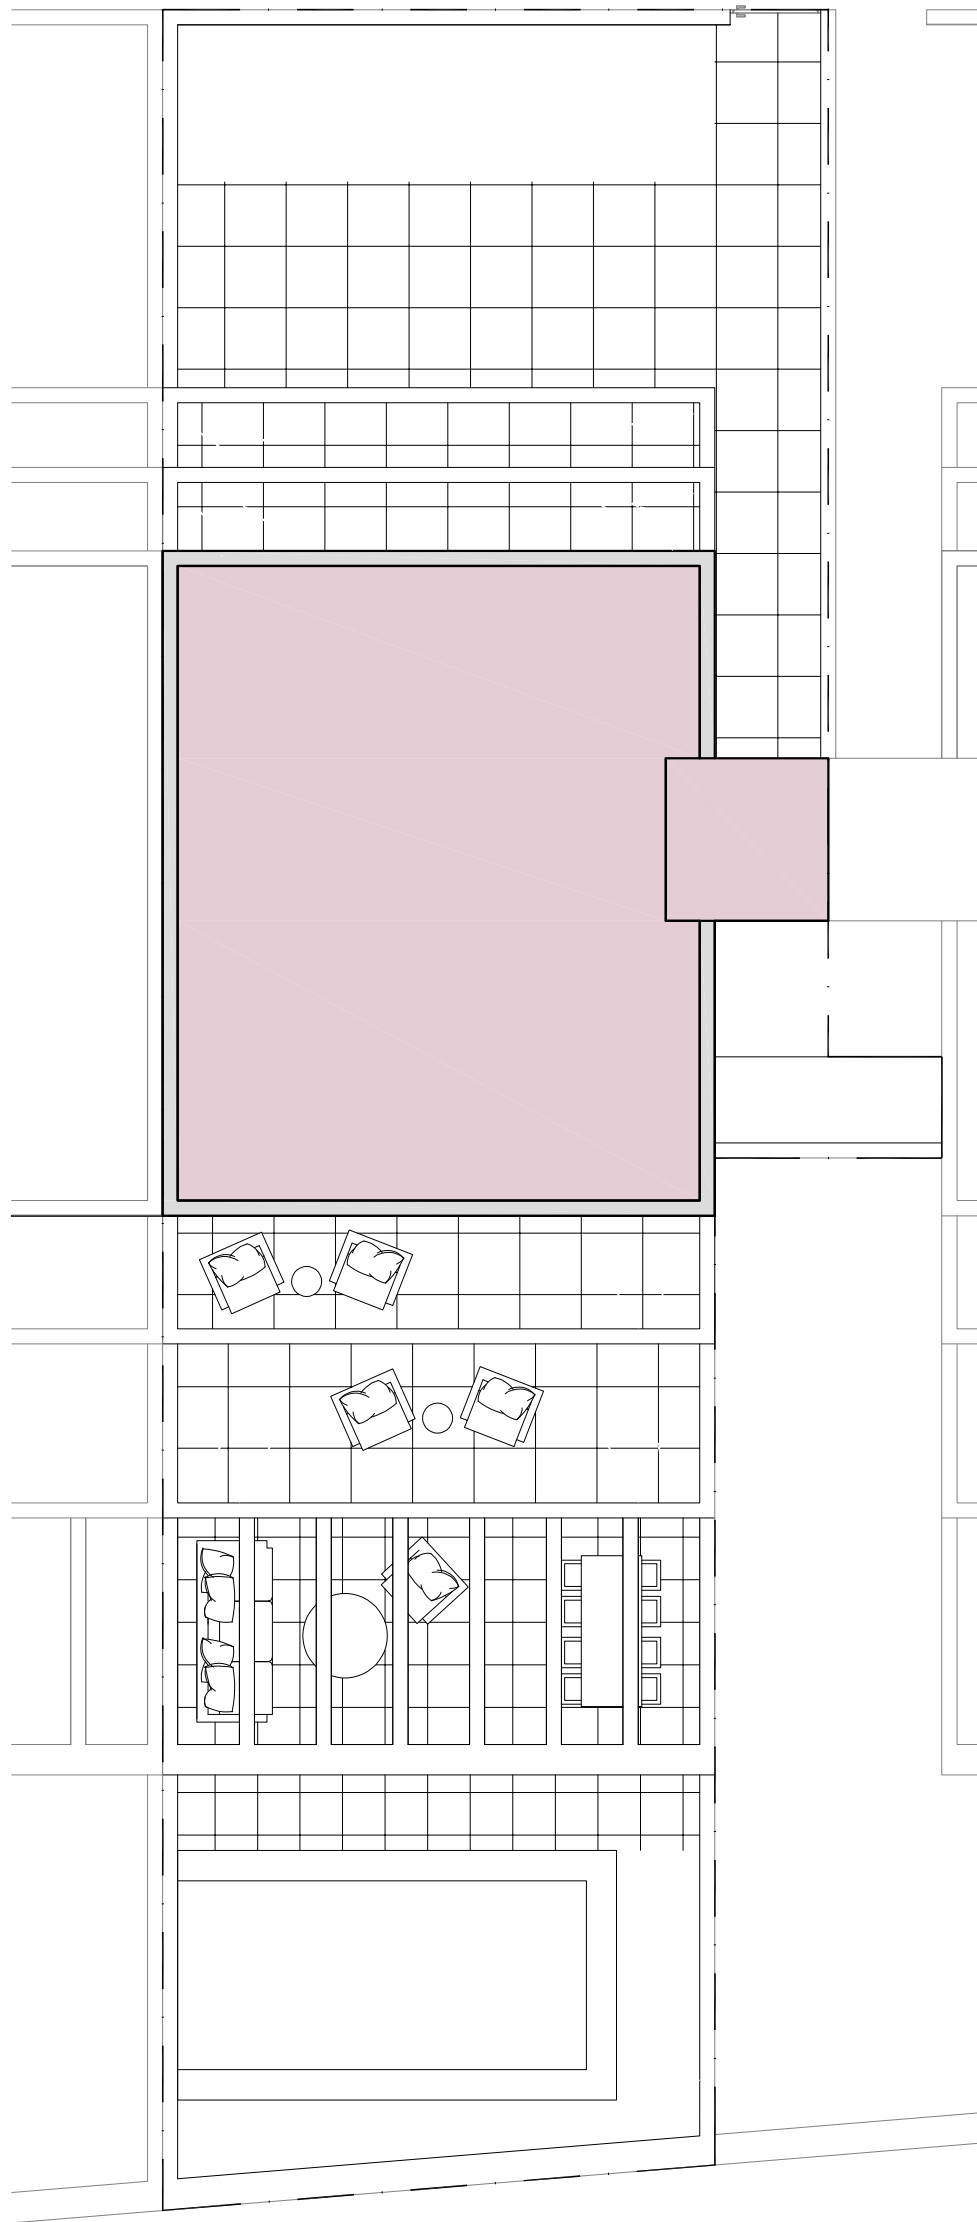

Sky

Santa Bárbara de Nexe
Sítio da Aldeia
ALGARVE-PORTUGAL

AREAS

PLOT AREA
331.10 m²

CONSTRUCTION AREA
(Ground Floor, 1st Floor, 2nd
Floor and Basement)
350.45 m²

SCALE 1 : 100
Villa 3
Coverage Plan

