

Sky


Santa Bárbara de Nexe
Sítio da Aldeia
ALGARVE-PORTUGAL


AREAS

FIRST FLOOR
CONSTRUCTION AREA
79.70 m²

SCALE
Villa 8
First floor

1 : 100

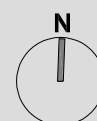

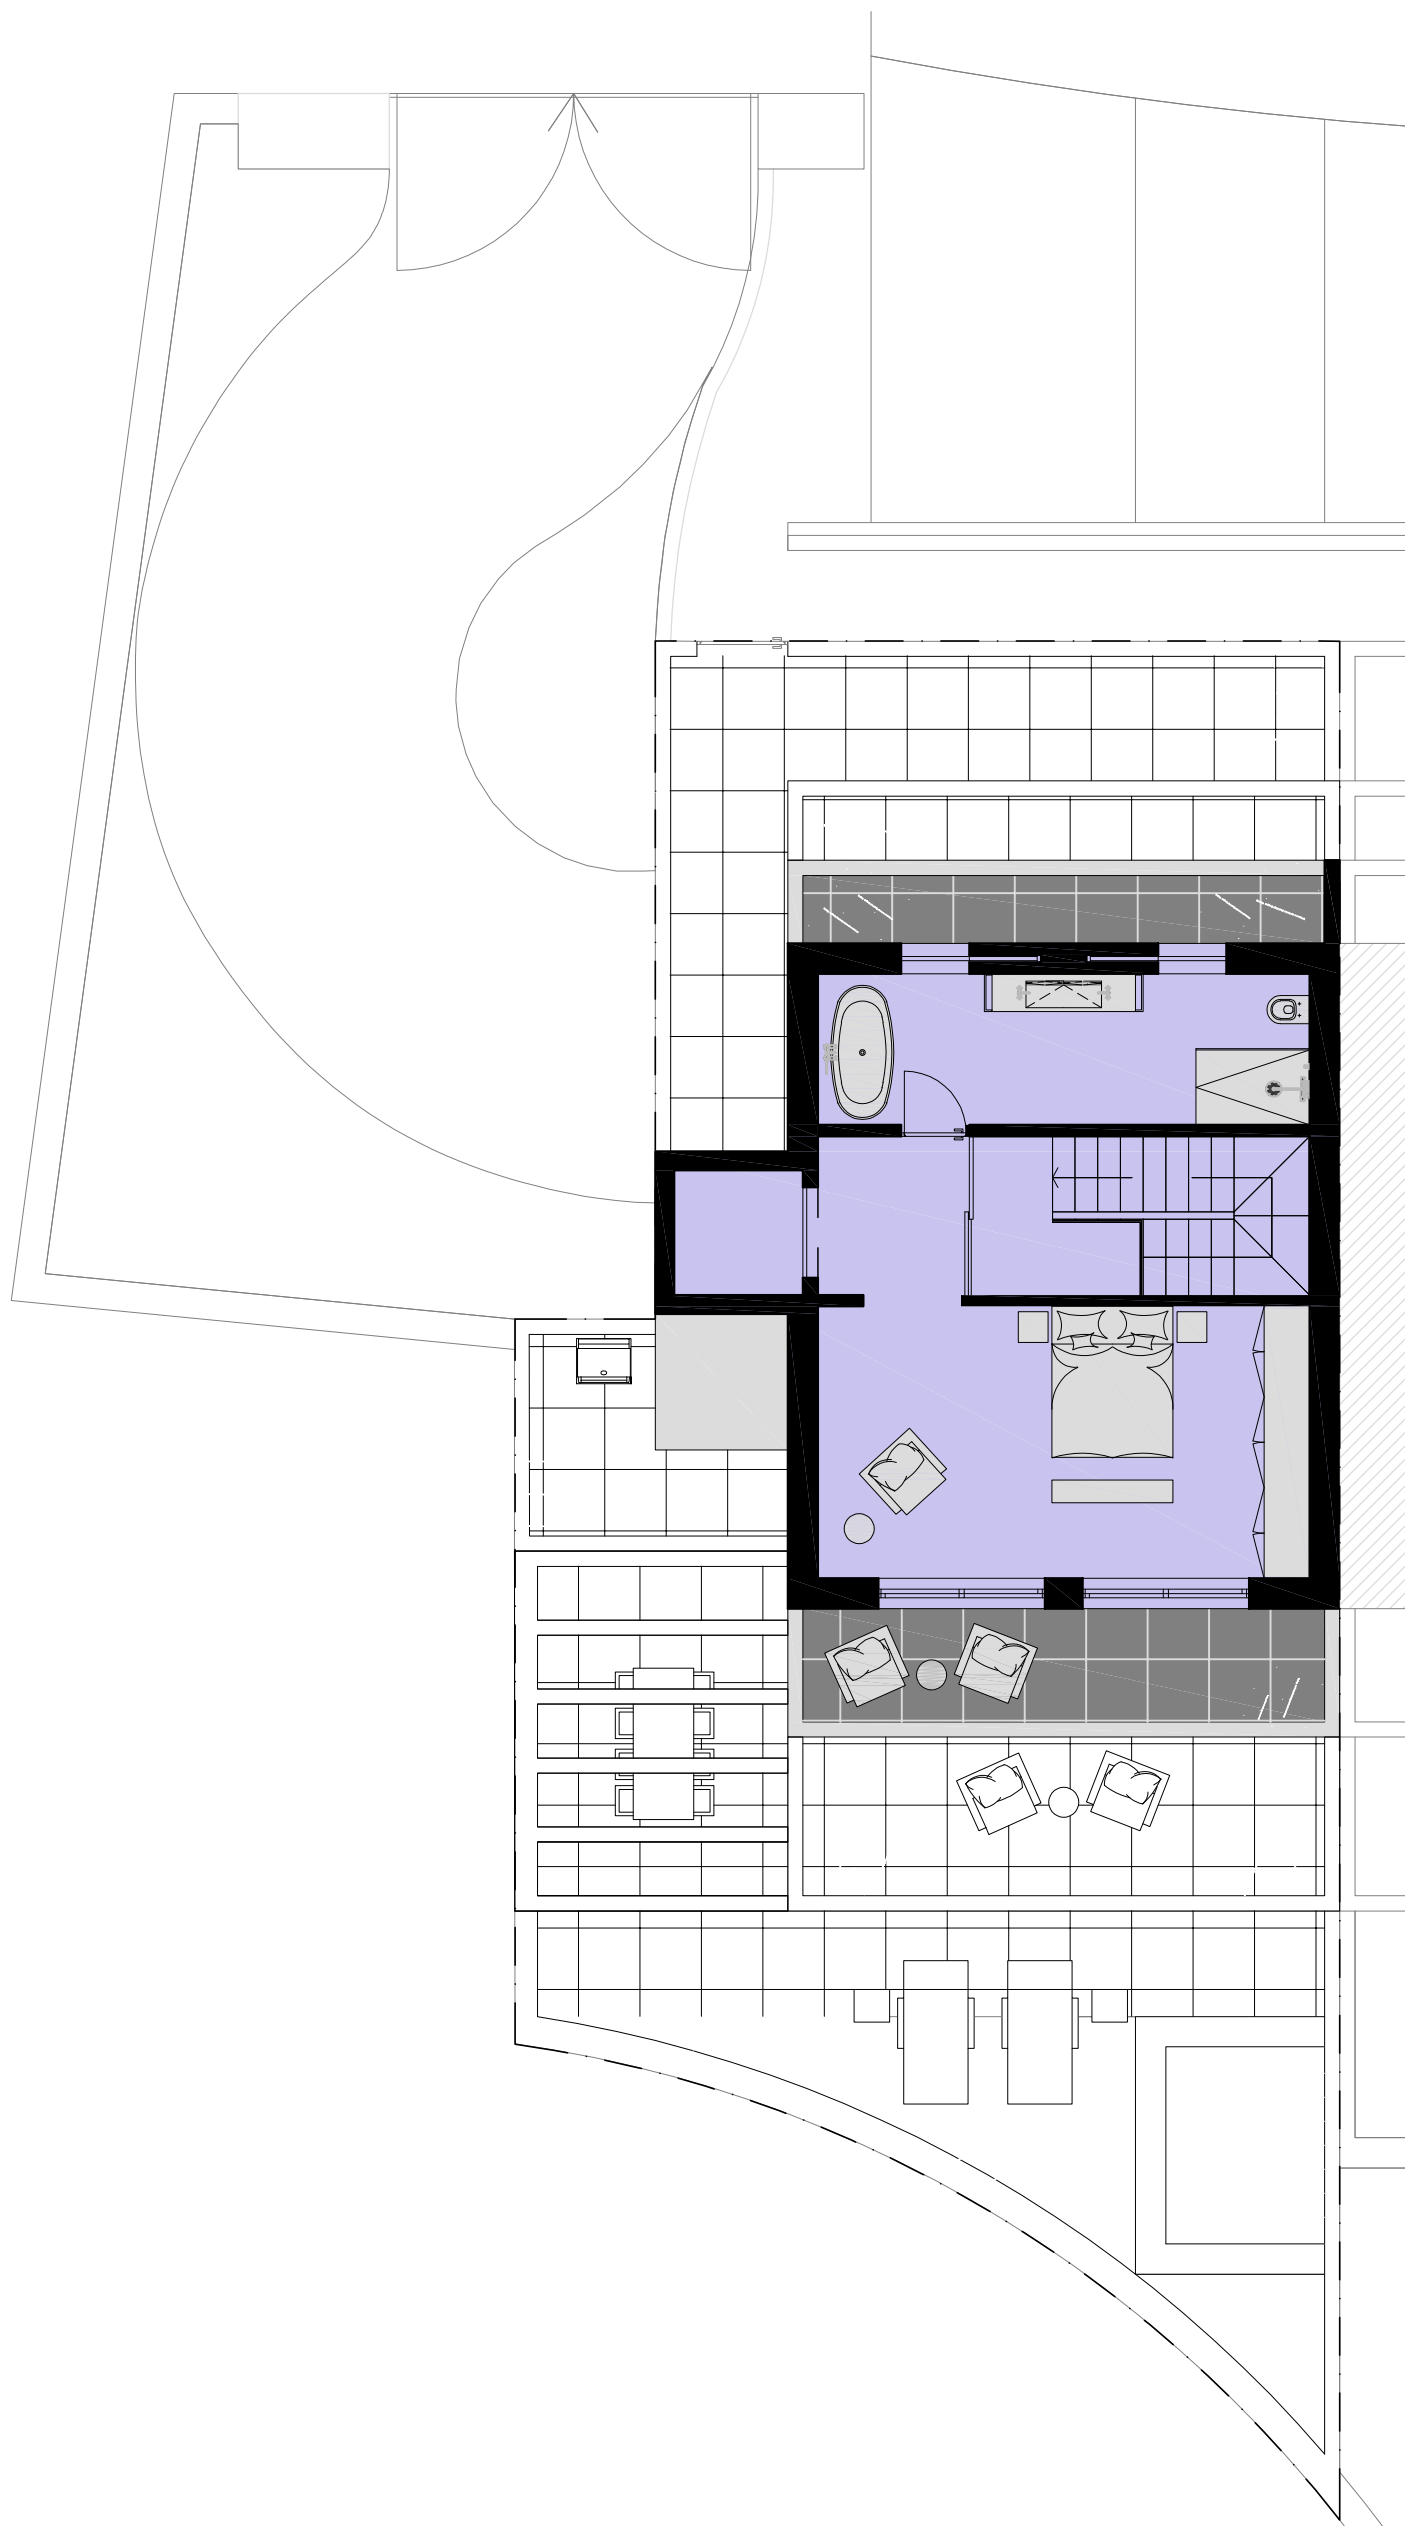


Sky





Santa Bárbara de Nexe
Sítio da Aldeia
ALGARVE-PORTUGAL

AREAS

SECOND FLOOR
CONSTRUCTION AREA
59.15 m²

SCALE 1 : 100
Villa 8
Second floor

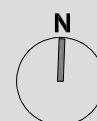

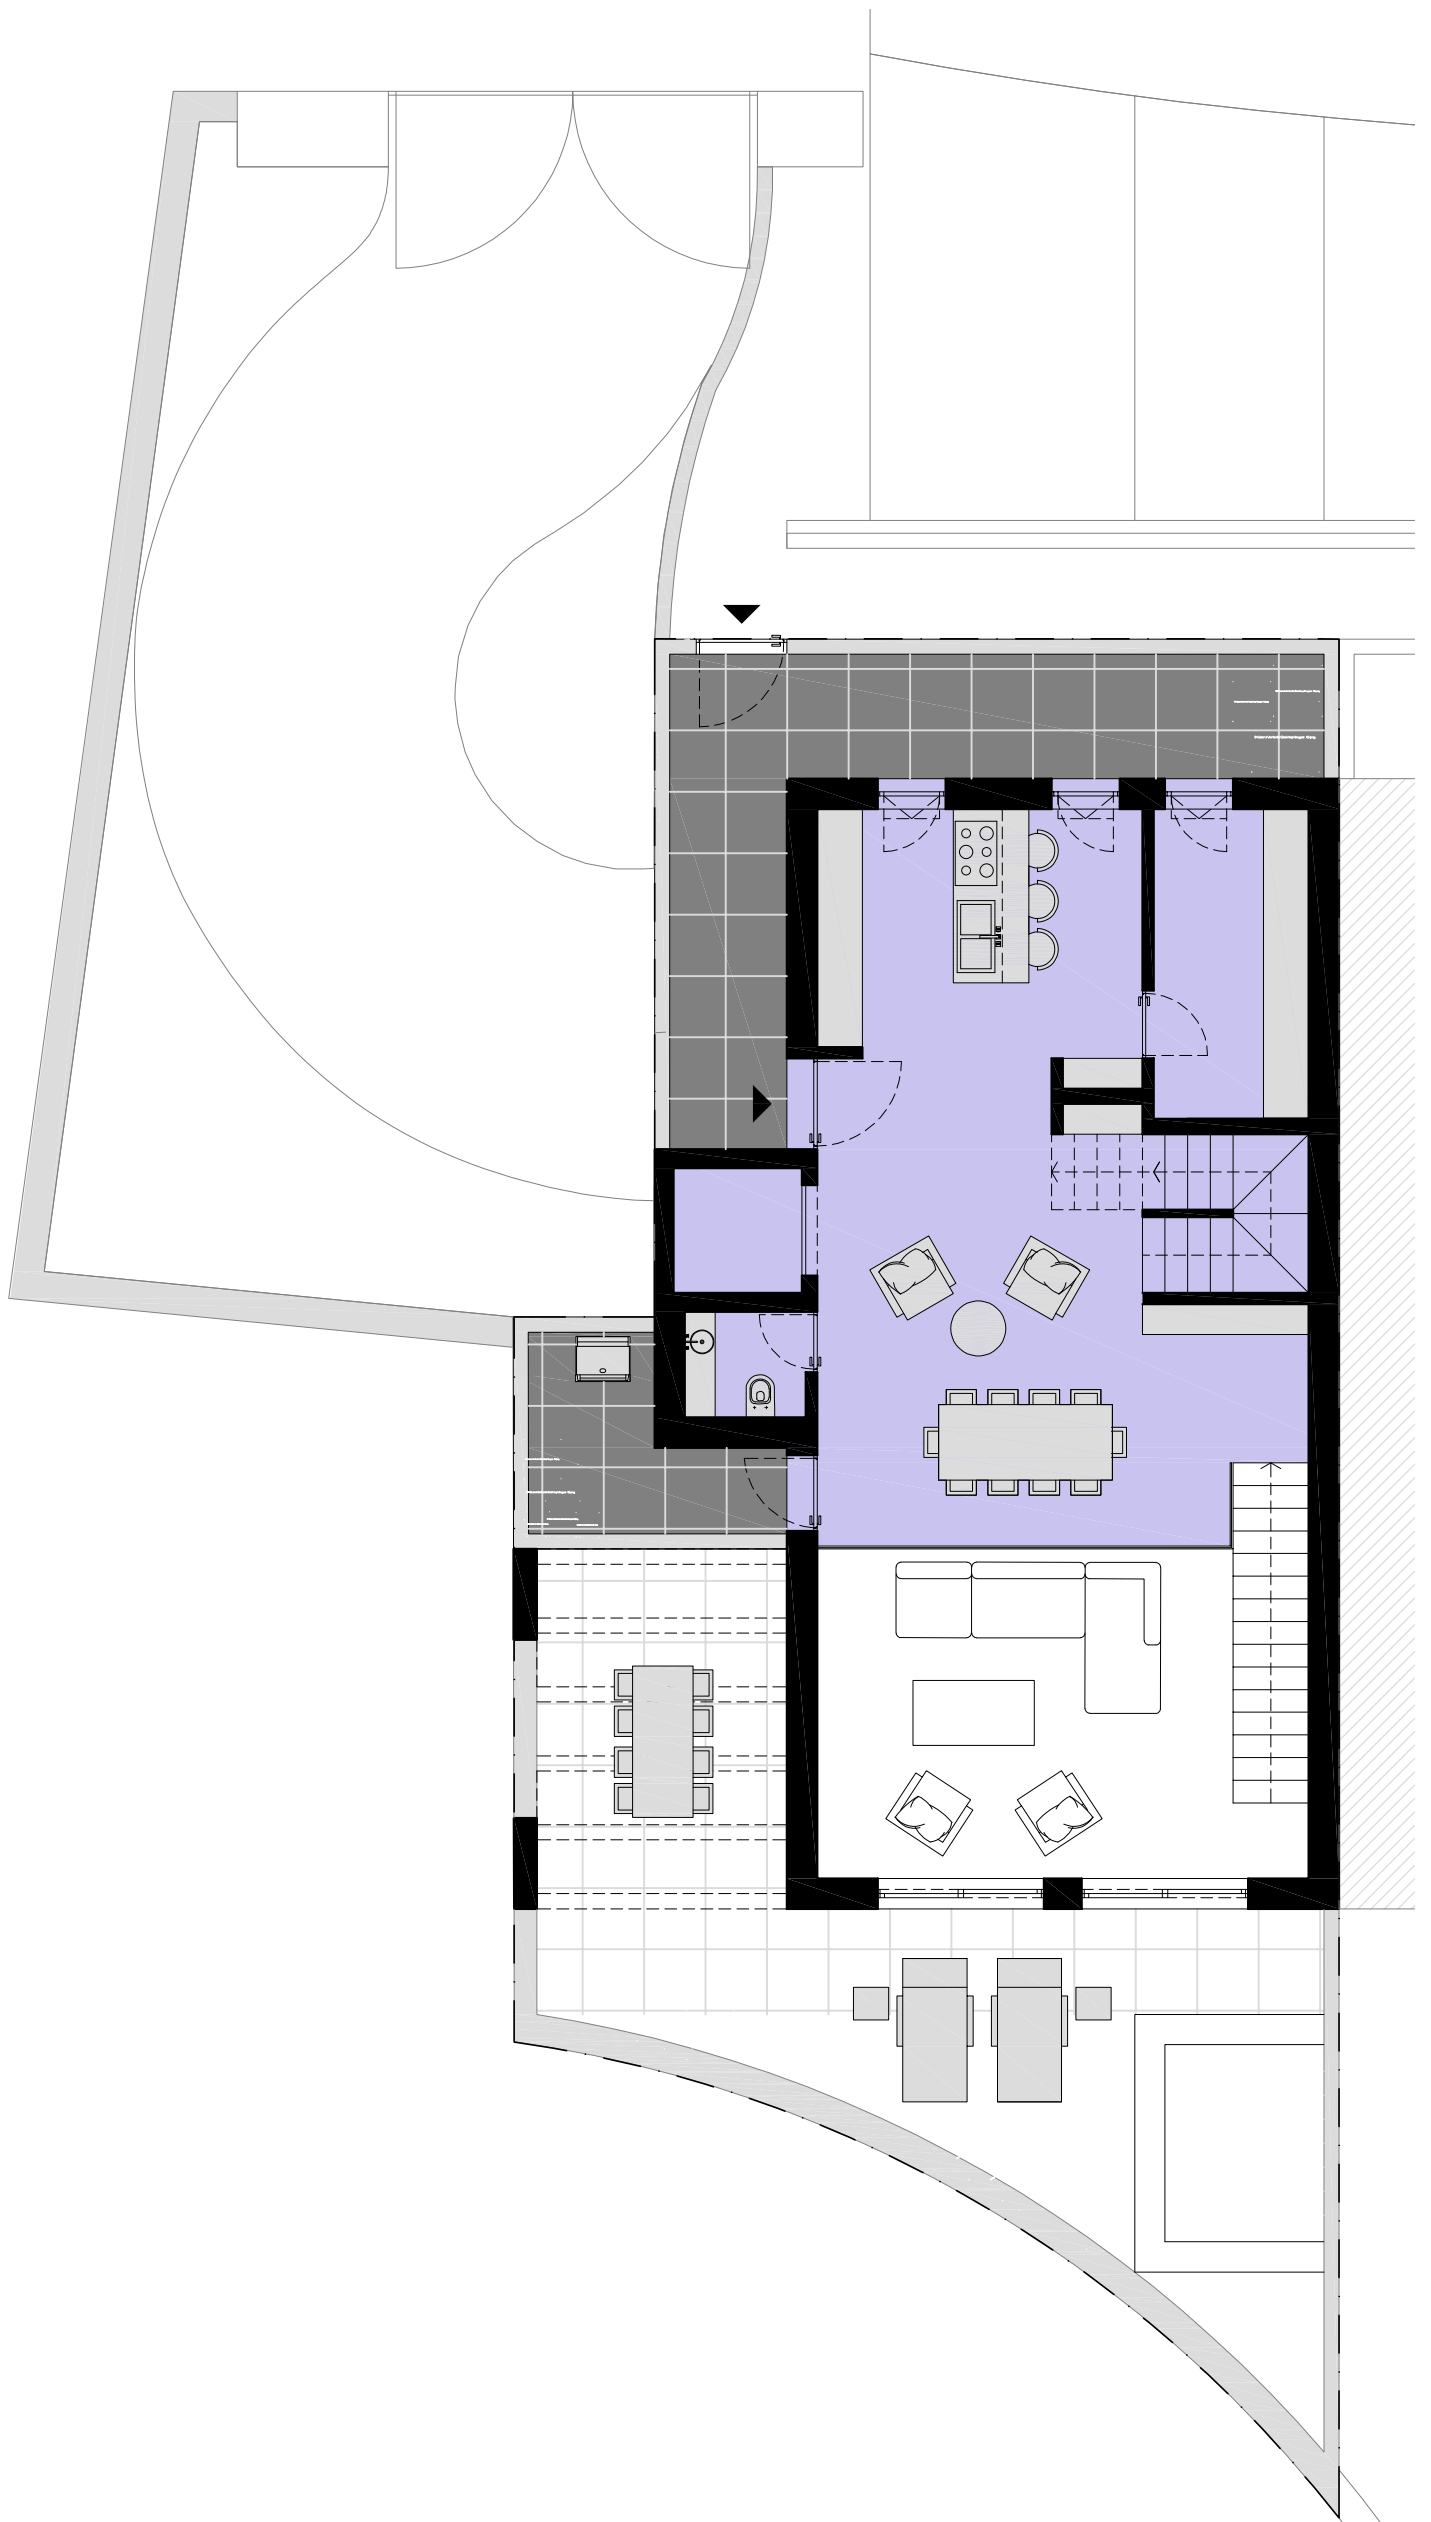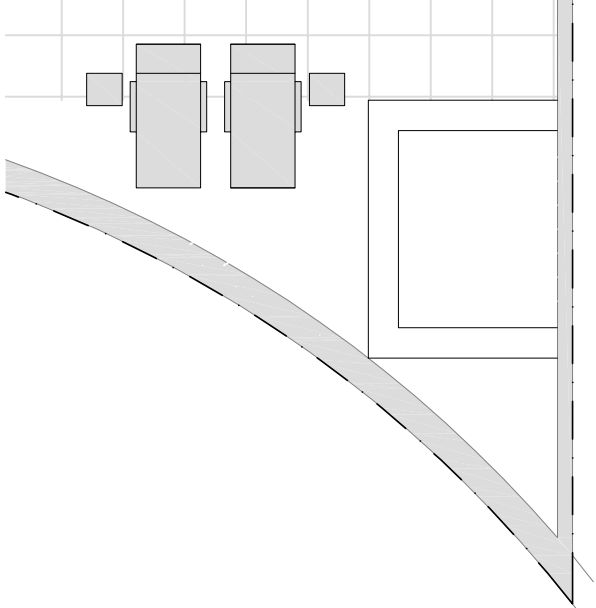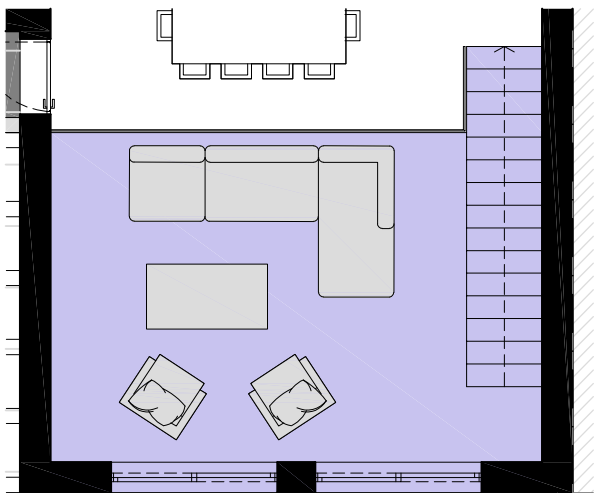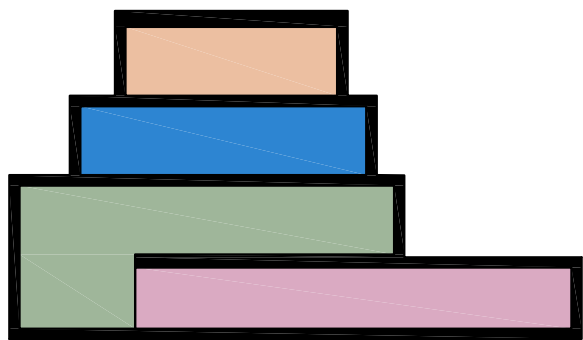


Sky


Santa Bárbara de Nexe
Sítio da Aldeia
ALGARVE-PORTUGAL

AREAS

GROUND FLOOR
CONSTRUCTION AREA
116.00 m²

SCALE 1 : 100
Villa 8
Ground floor

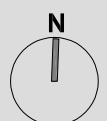

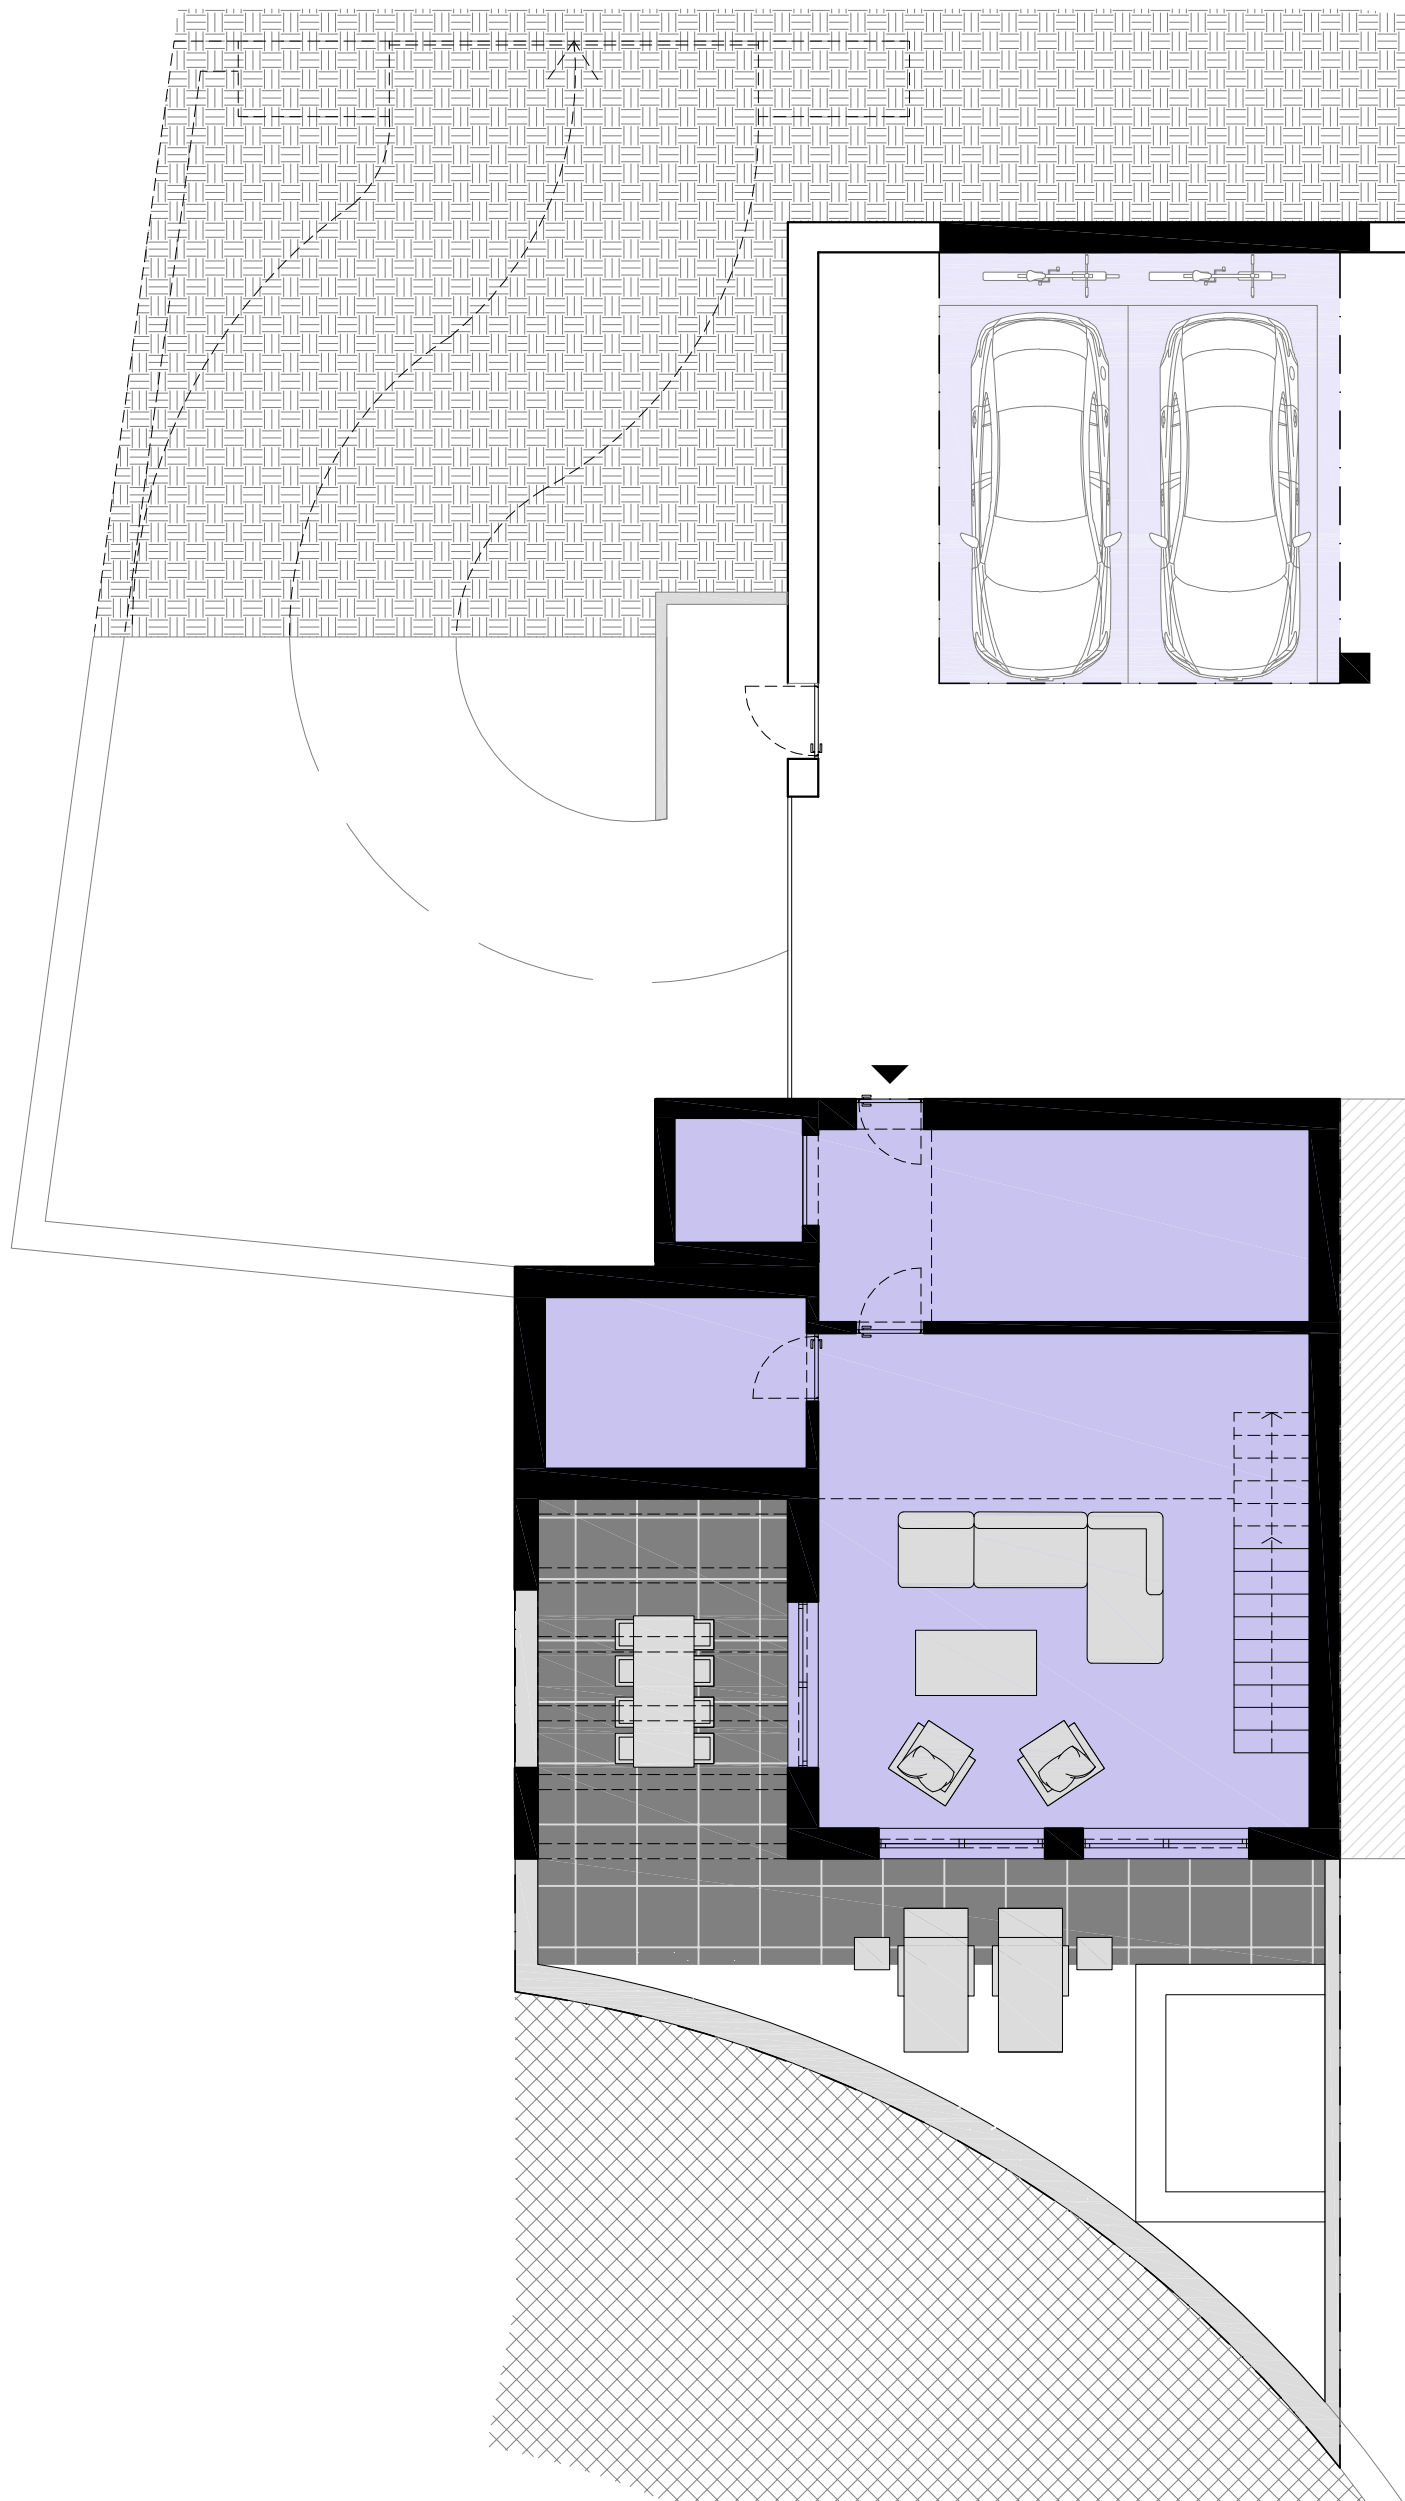


Sky


Santa Bárbara de Nexe
Sítio da Aldeia
ALGARVE-PORTUGAL

AREAS

Lower Ground
CONSTRUCTION AREA
(Parking, Hall, Storage,
Elevator and Circulation)
90.10 m²

SCALE 1 : 100
Villa 8
Lower Ground

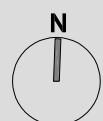

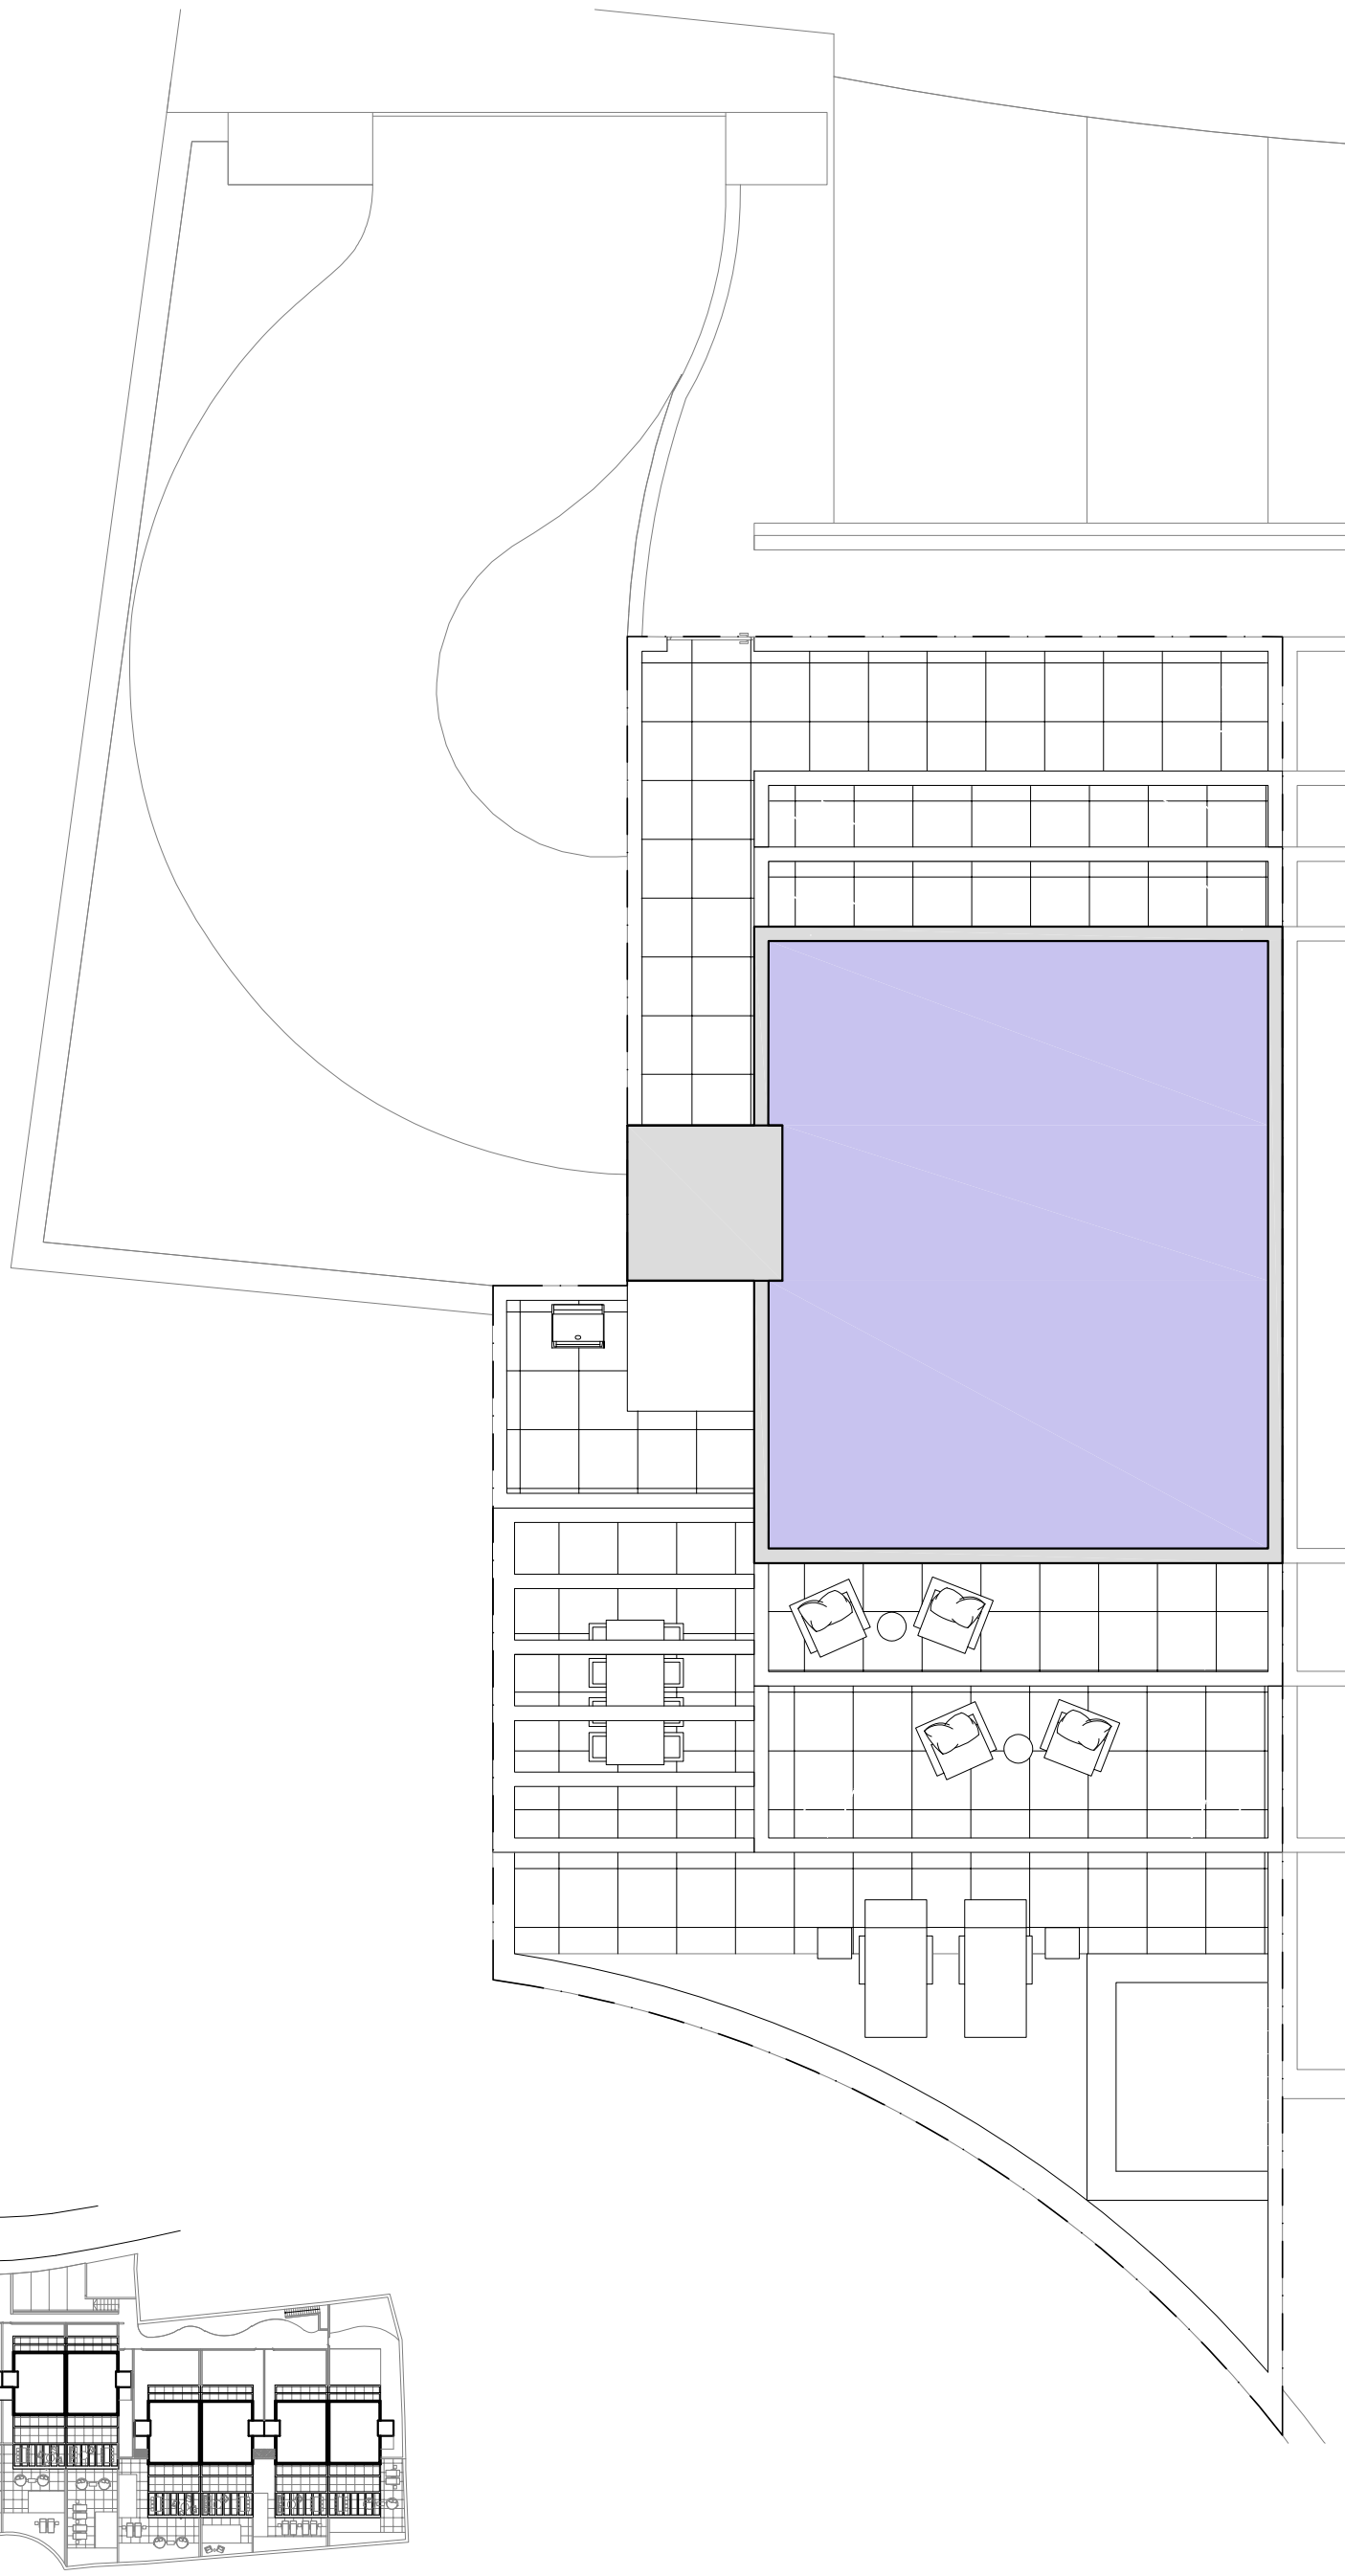

Sky

Santa Bárbara de Nexe
 Sítio da Aldeia
 ALGARVE-PORTUGAL

AREAS

PLOT AREA
 209.80 m²

CONSTRUCTION AREA
 (Ground Floor, 1st Floor, 2nd
 Floor and basement)
 337.10 m²

SCALE 1 : 100
 Villa 8
 Coverage Plan

