



Planta do Piso 1
1:100

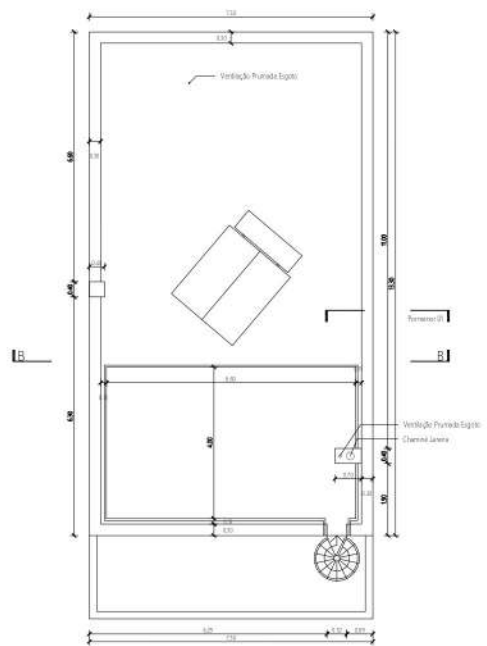

Planta de Cobertura
1:100

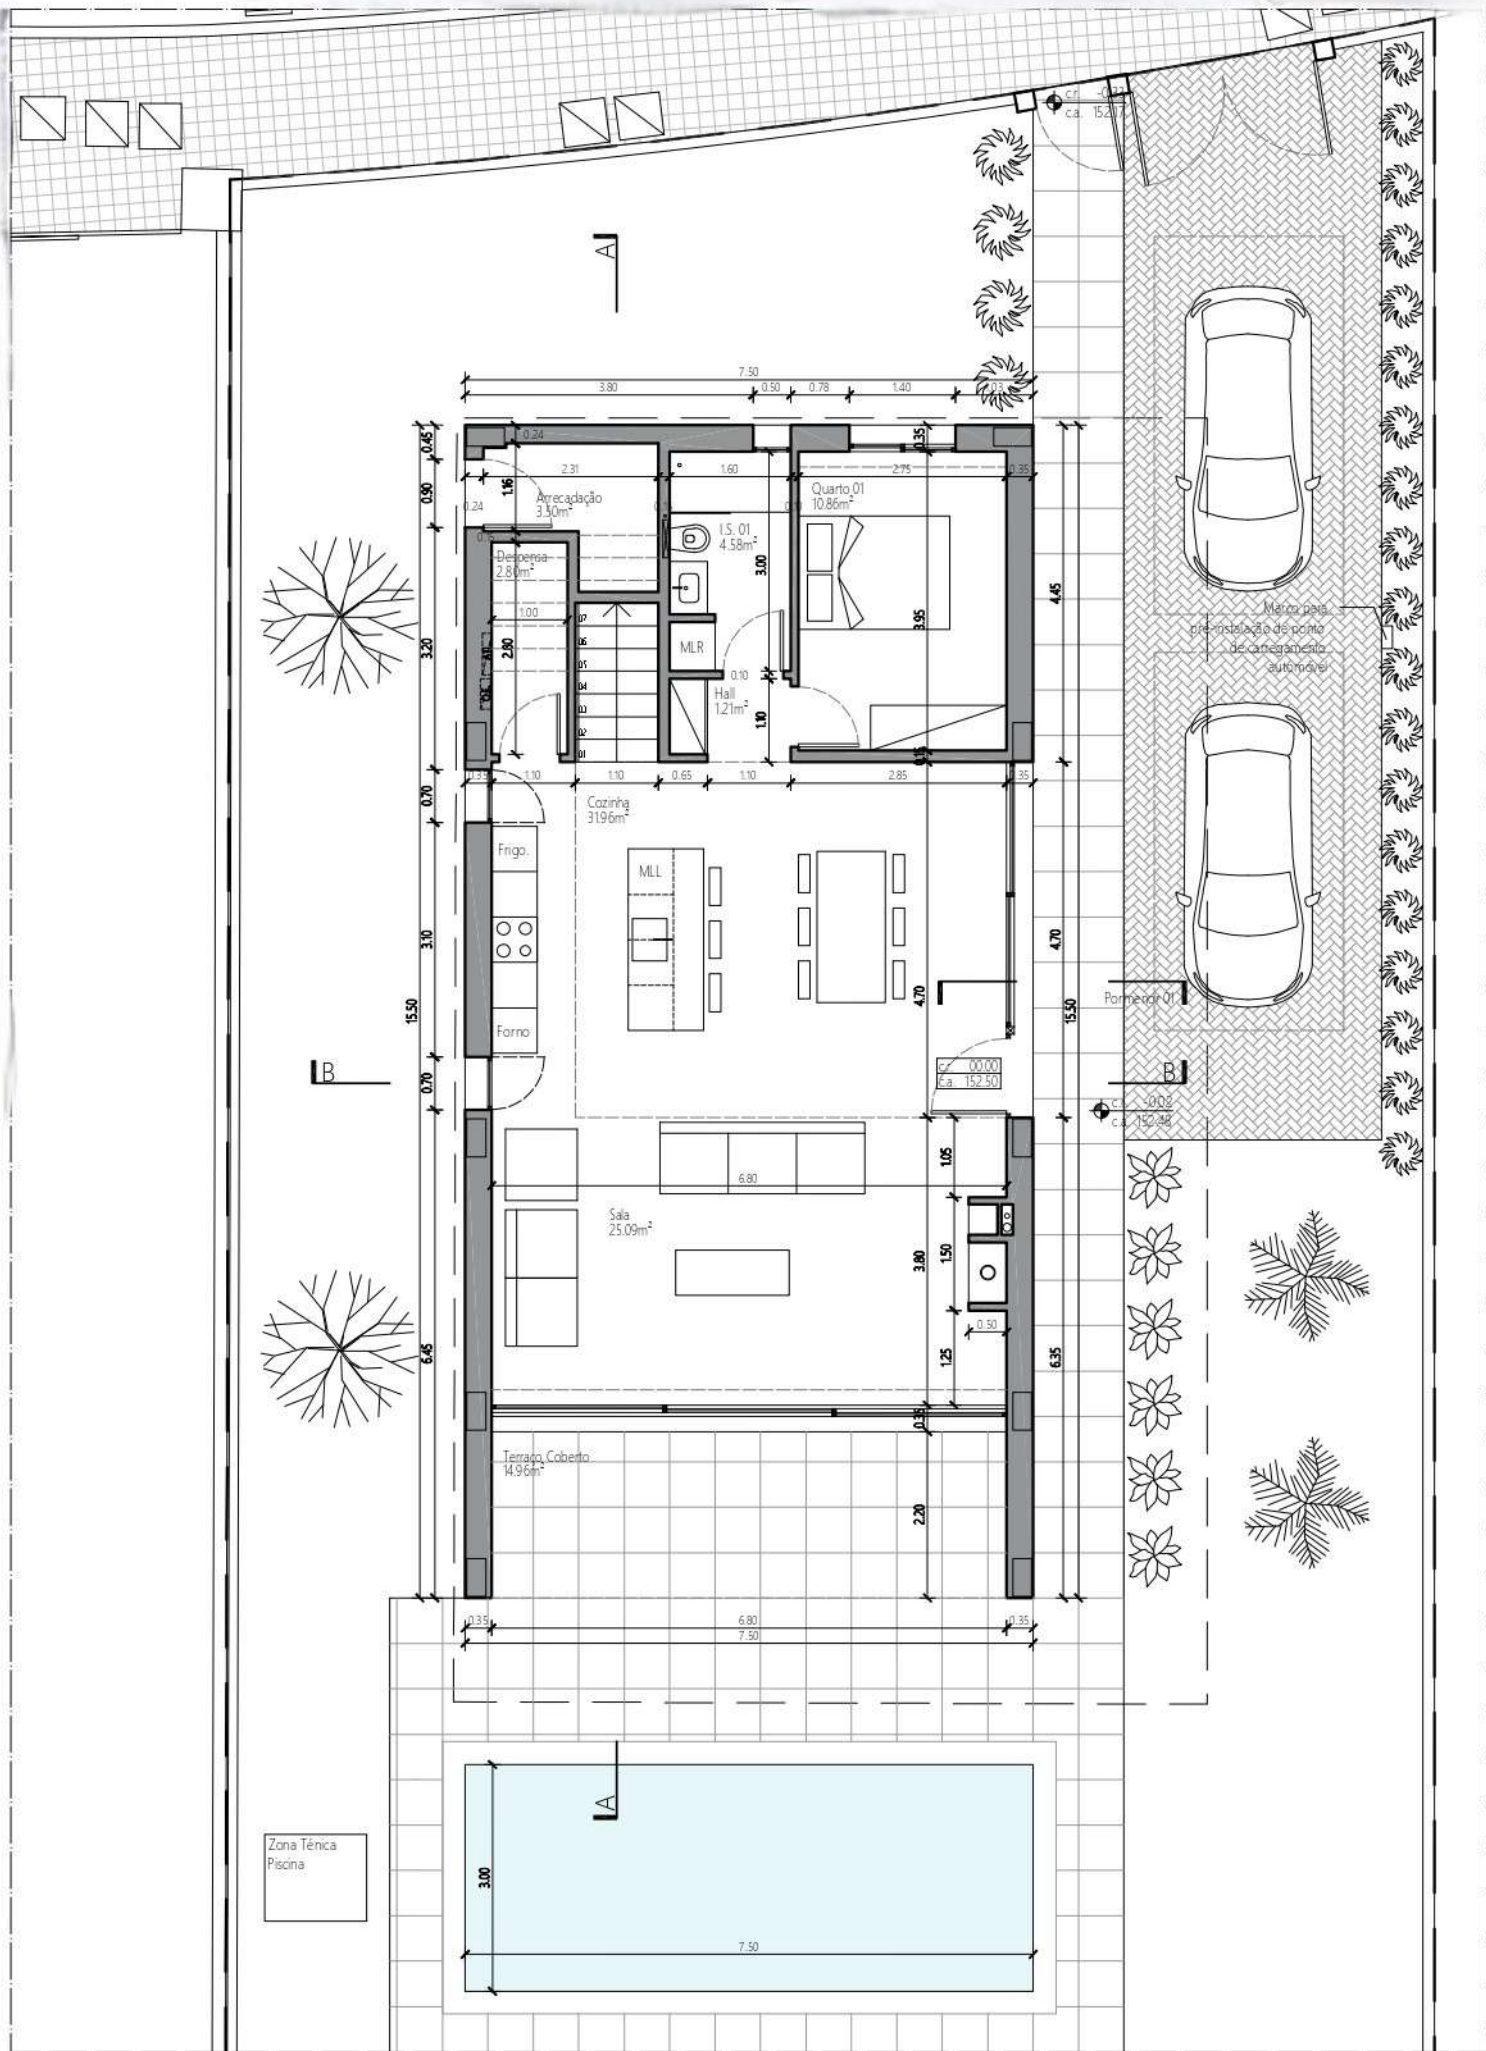

Planta do Piso 0
1:100