
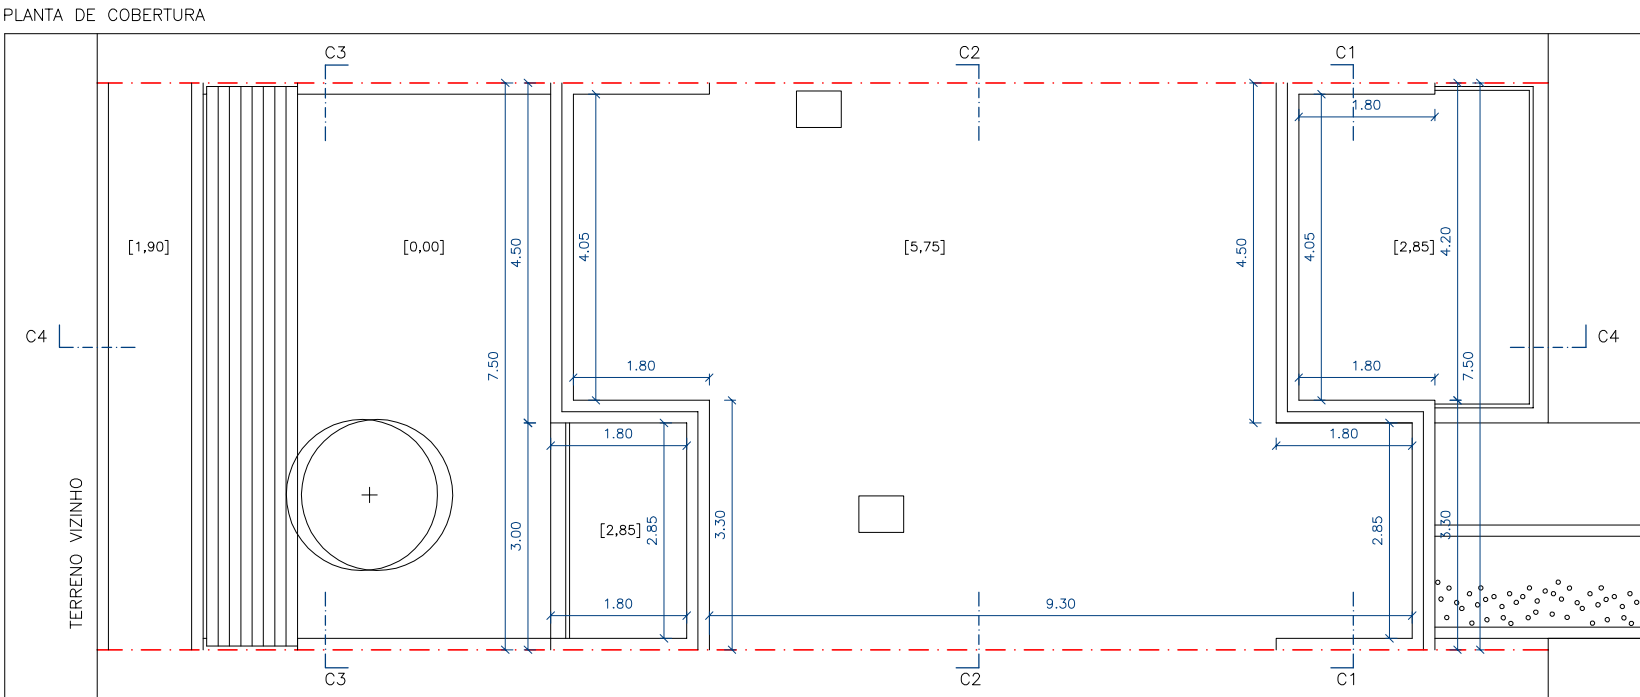
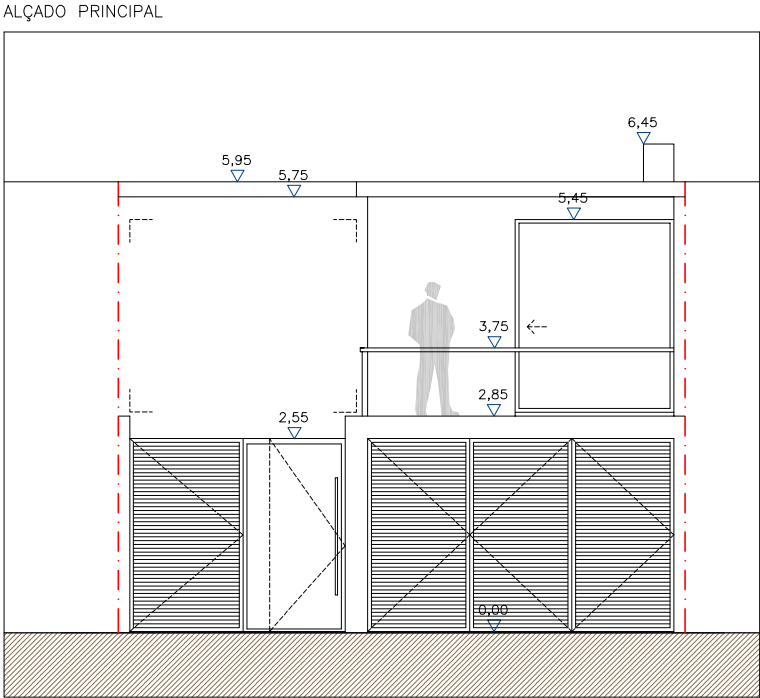
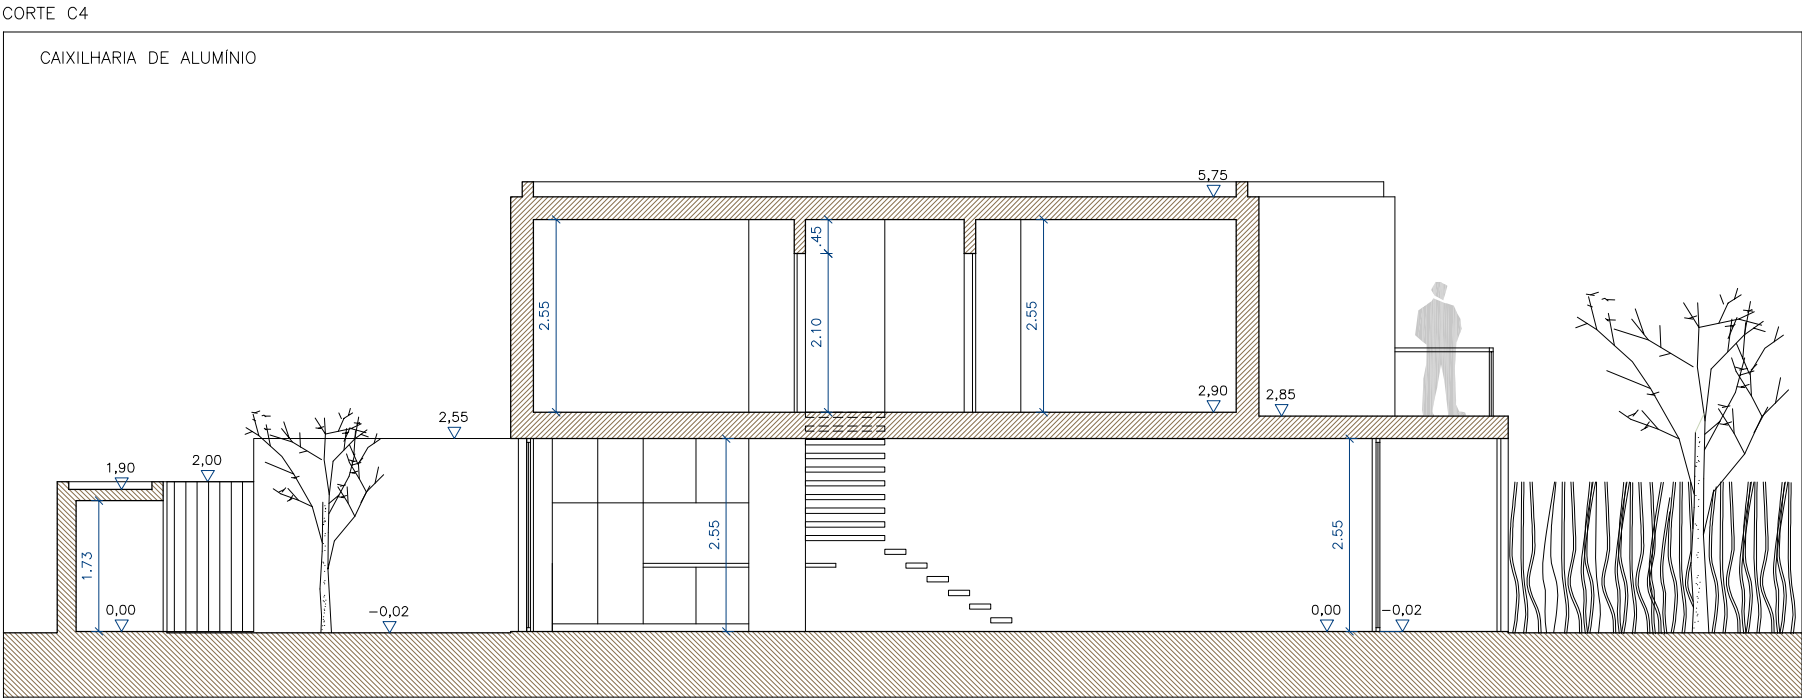
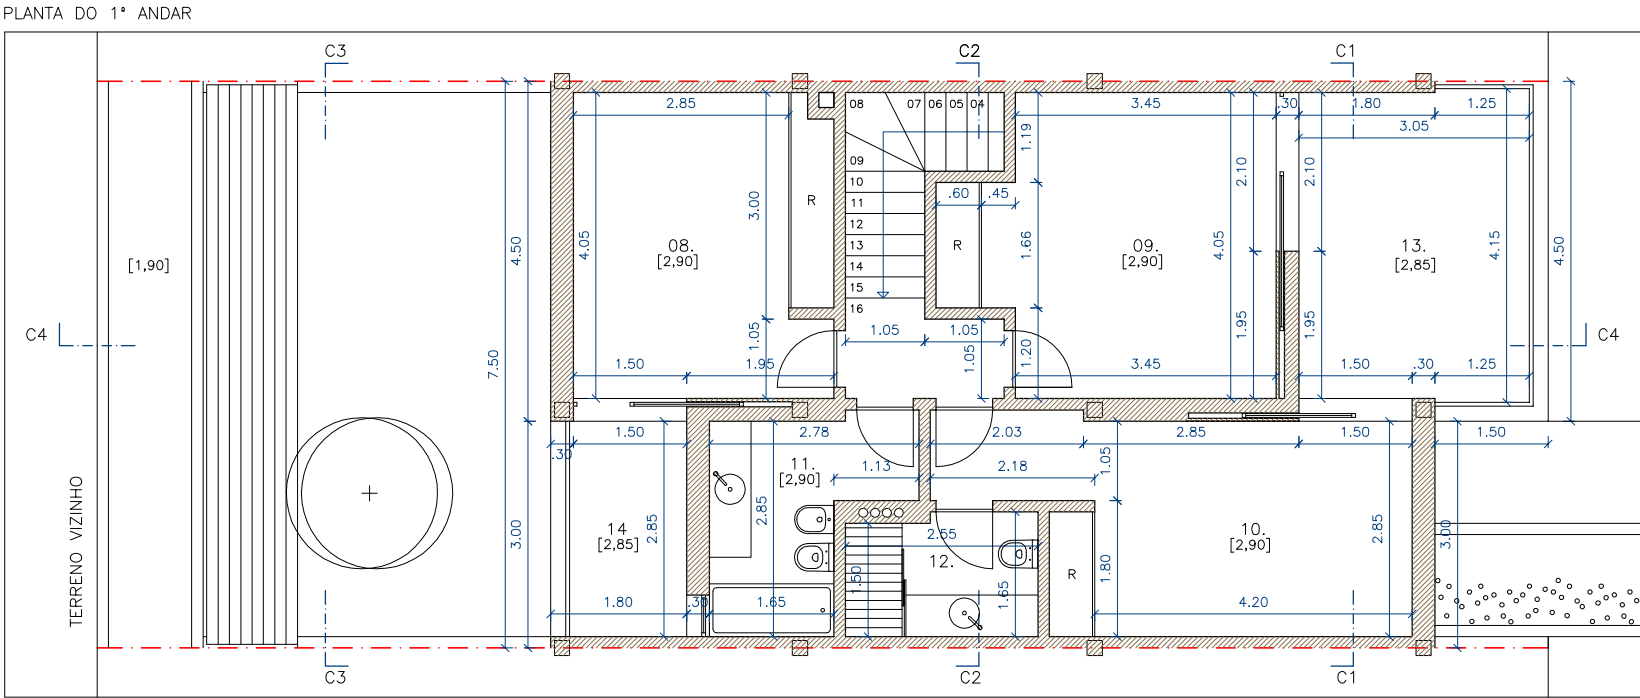
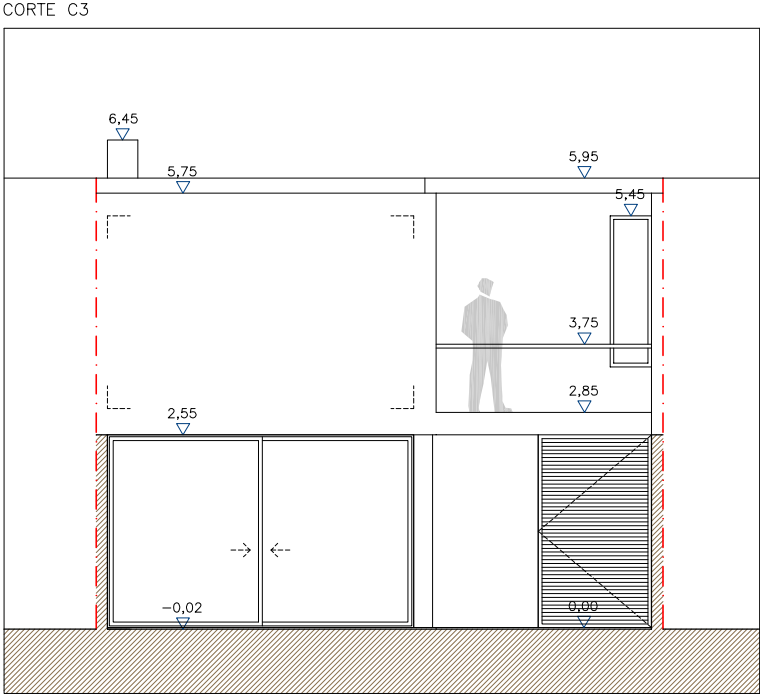
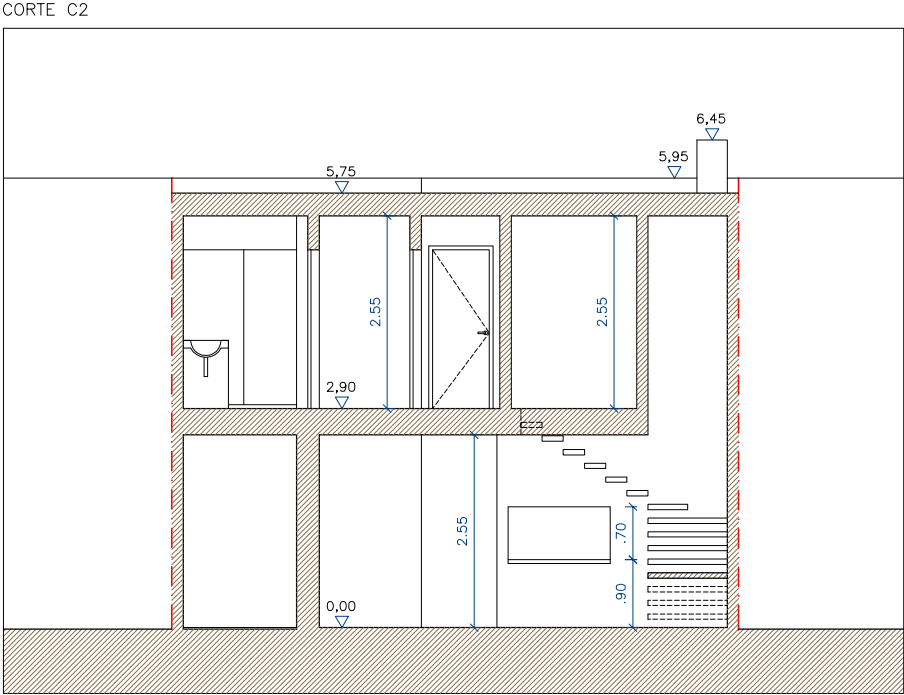
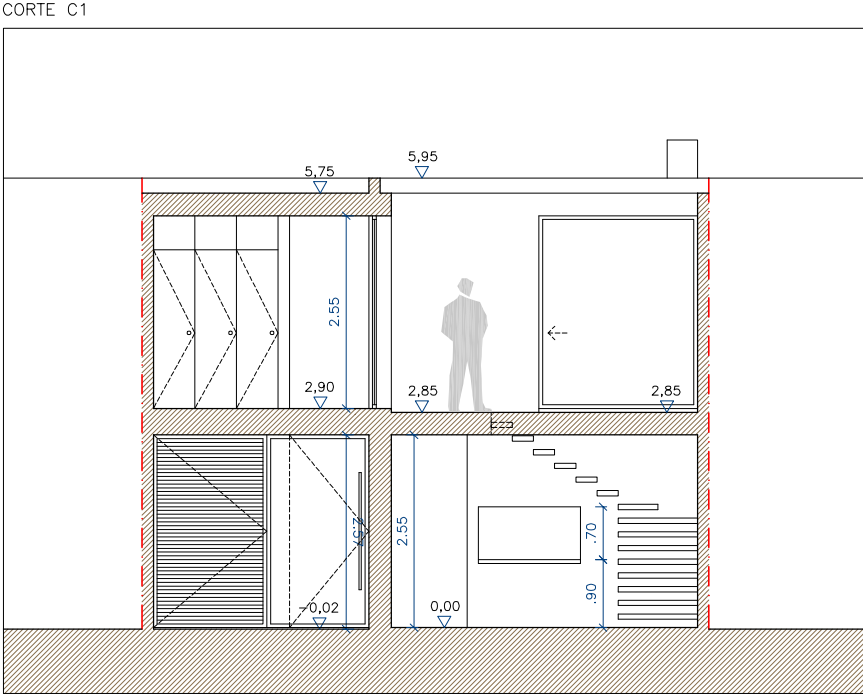


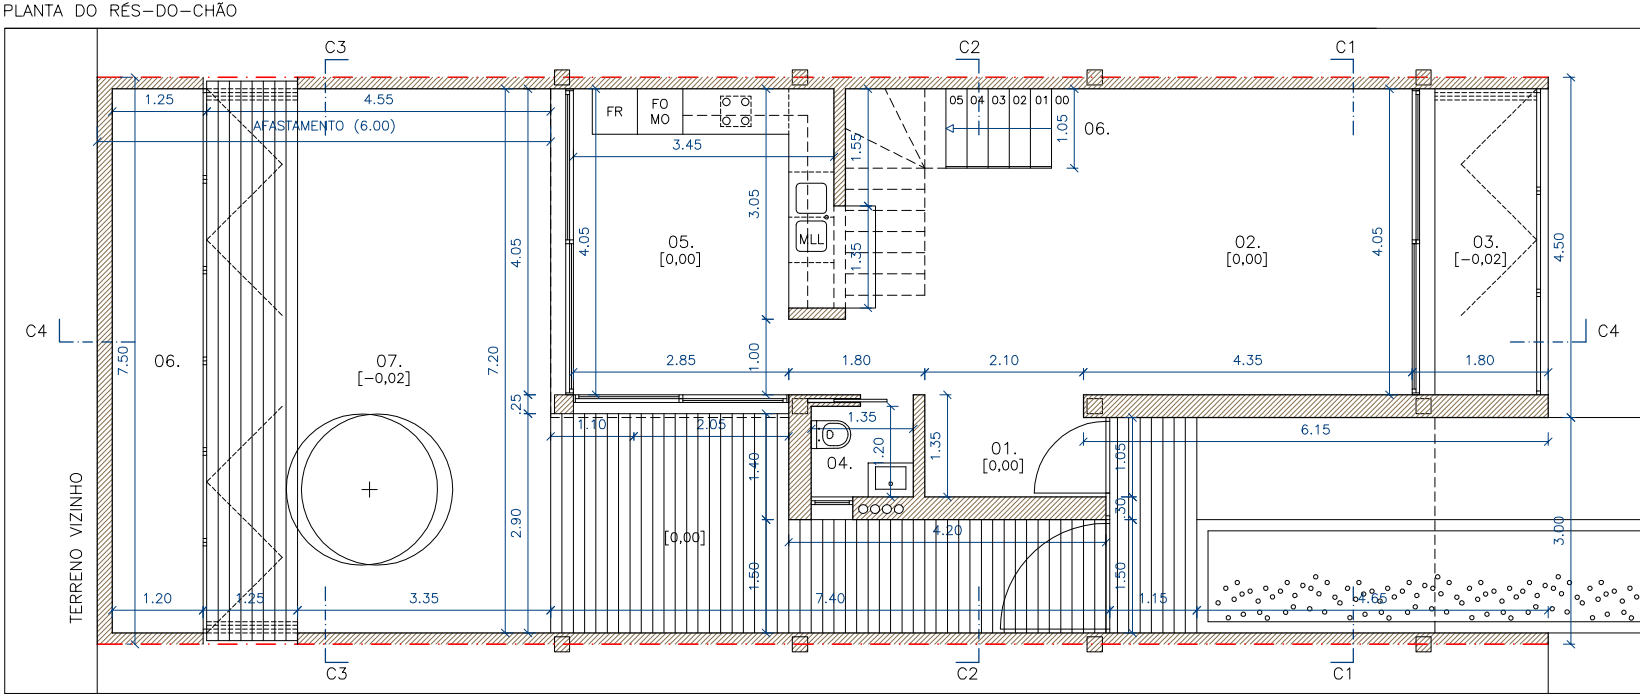


LEGENDA DE USOS E ÁREAS:

- 01. HALL [3,15 m2]
- 02. SALA DE ESTAR [30,00 m2]
- 03. TERRAÇO [6,90 m2]
- 04. INSTALAÇÃO SANITÁRIA [1,60 m2]
- 05. COZINHA [13,25 m2]
- 06. ESCADA
- 07. LOGRADOURO [33,00m2]
- 08. QUARTO [12,17 m2]
- 09. QUARTO [15,70 m2]
- 10. QUARTO [14,60 m2]
- 11. INSTALAÇÃO SANITÁRIA [6,00 m2]
- 12. INSTALAÇÃO SANITÁRIA [4,00 m2]
- 13. VARANDA [12,40 m2]
- 14. VARANDA [5,10 m2]

- PROCESSO N.º 20/2008;
- ALVARÁ DE OBRAS N.º 64/2010 DE 8 DE JUNHO;
- OBRAS CONCLUÍDAS A 16 DE MARÇO DE 2012;

O AUTOR DO PROJECTO DE ARQUITECTURA,

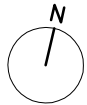

Habituação Multifamiliar		A110-01_pi-immobilien	TELAS
Sagres - Vila do Bispo		escala 1:100	05.01
TELAS FINAIS - Tipologia A - Plantas, Cortes e Alçados		Março . 2012	
NAdA arquitectos . Rua Dom Afonso III, n.º 3 R/C E 8300-149 Silves . vox fax +351 282 444 444 . mail@nada.pt www.nada.pt			